


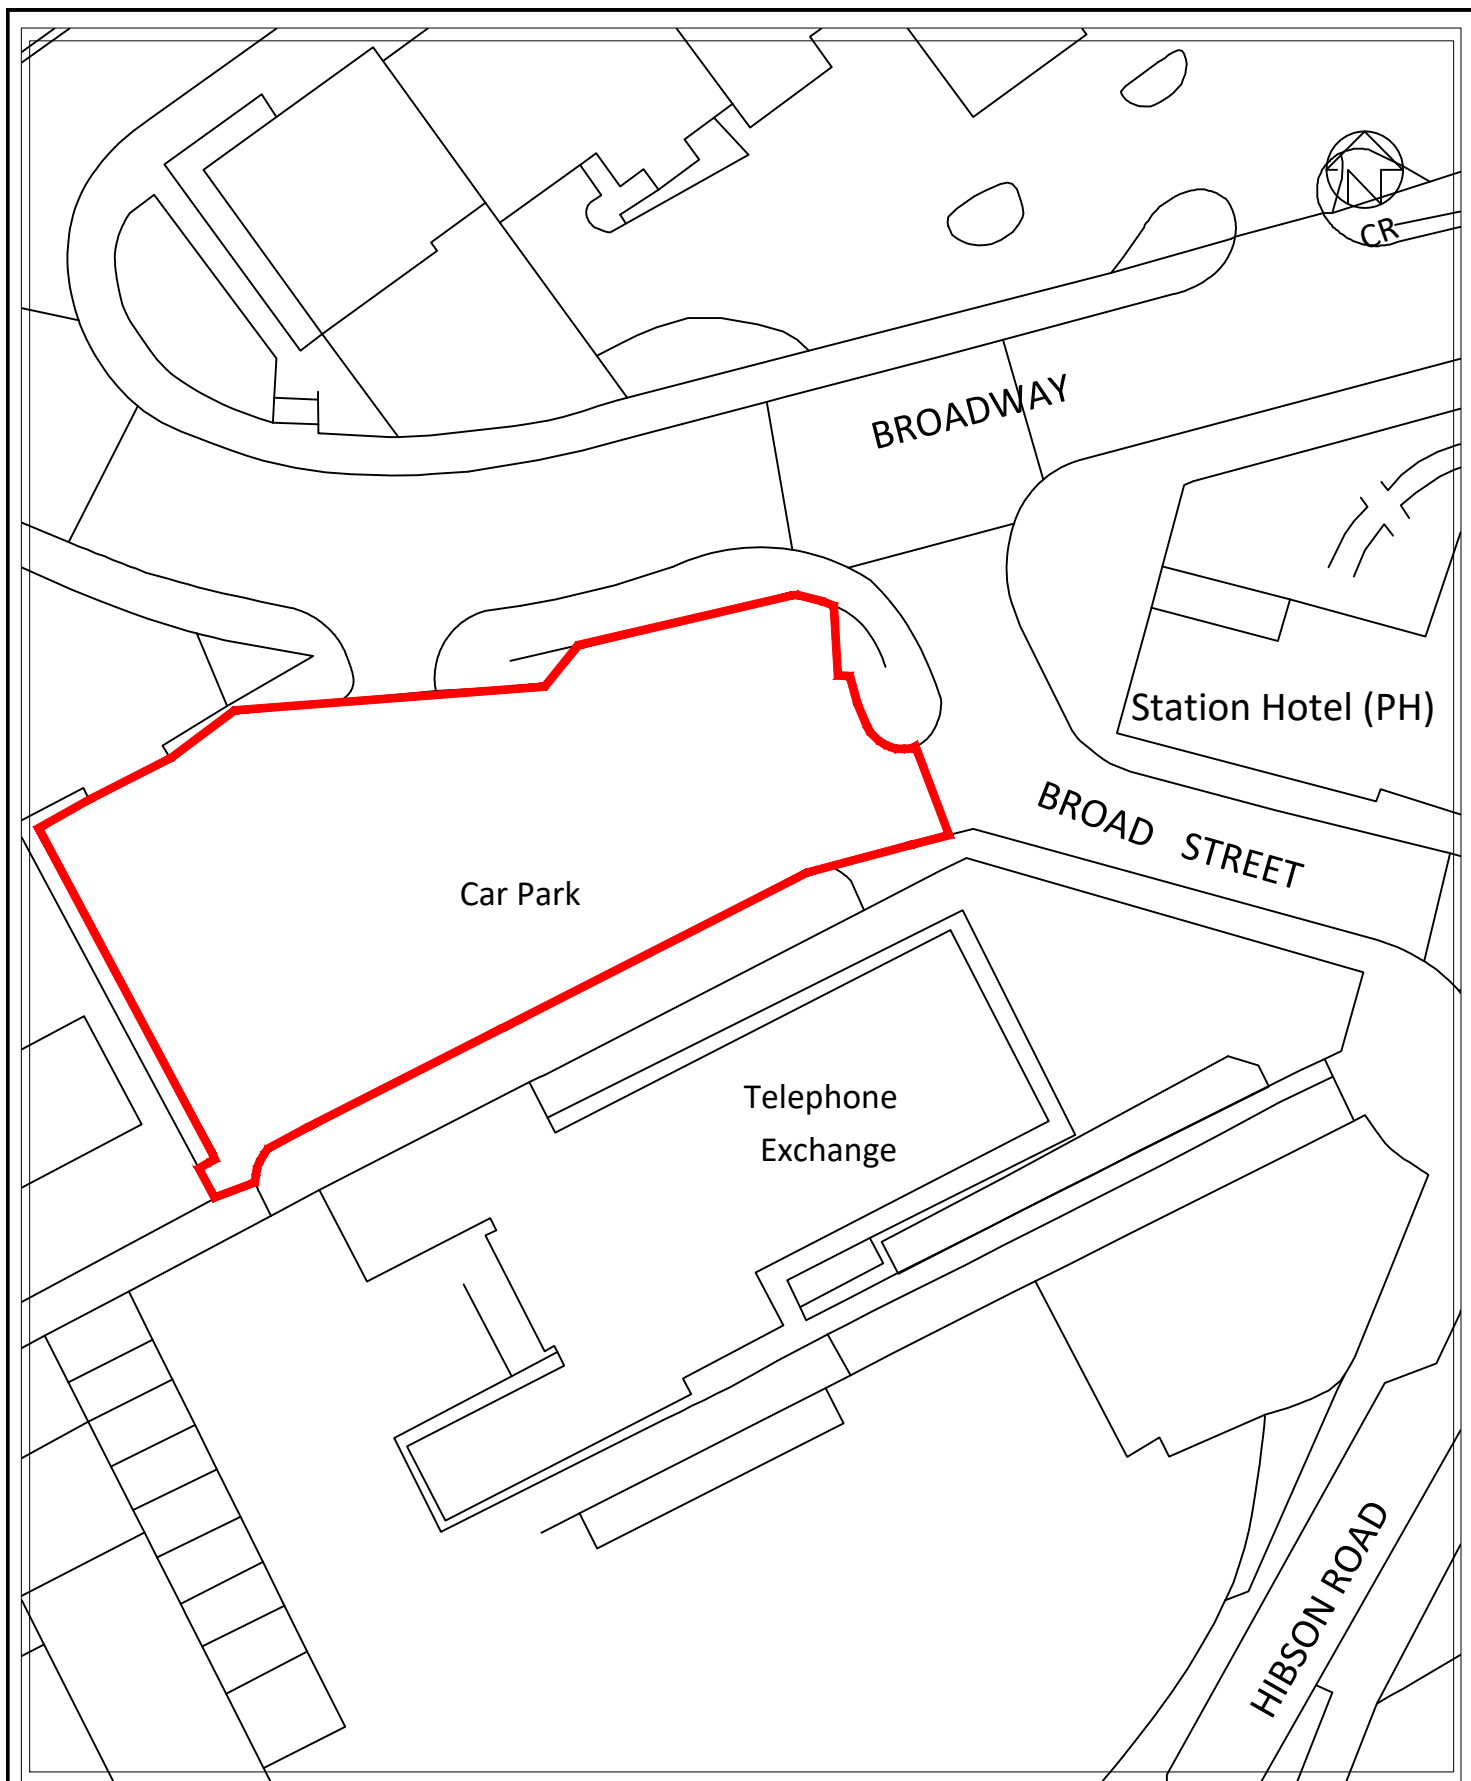

Engineering <i>Number One Market Street Nelson Lancashire BB9 7LJ</i> Tel: (01282) 661661	Service Property Services & Engineering	SCALE 1:500		Revisions		
	Project Car Parking Strategy	Drawn By TW	Checked By	No.	Detail	Date
				●		
Drawing No	Description Broadway Car Park	Date June 2026		Pendle Borough Council		