


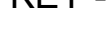


KEY -

	125x255mm bn yellow rock granite kerb bedded and haunched in concrete as detailed.
	'Holcombe' sawn all sides, shot blasted top, stone flag paving 75mm depth laid on rigid bed as detailed.
	'Holcombe' sawn all sides, shot blasted top, stone flag paving 50mm depth laid on rigid bed as detailed.

Note - All ironwork to be reset flush in cut recesses in new flags and frames to be bedded and surrounded with Ultrascap Probed and Flowpoint as detailed for flag construction.



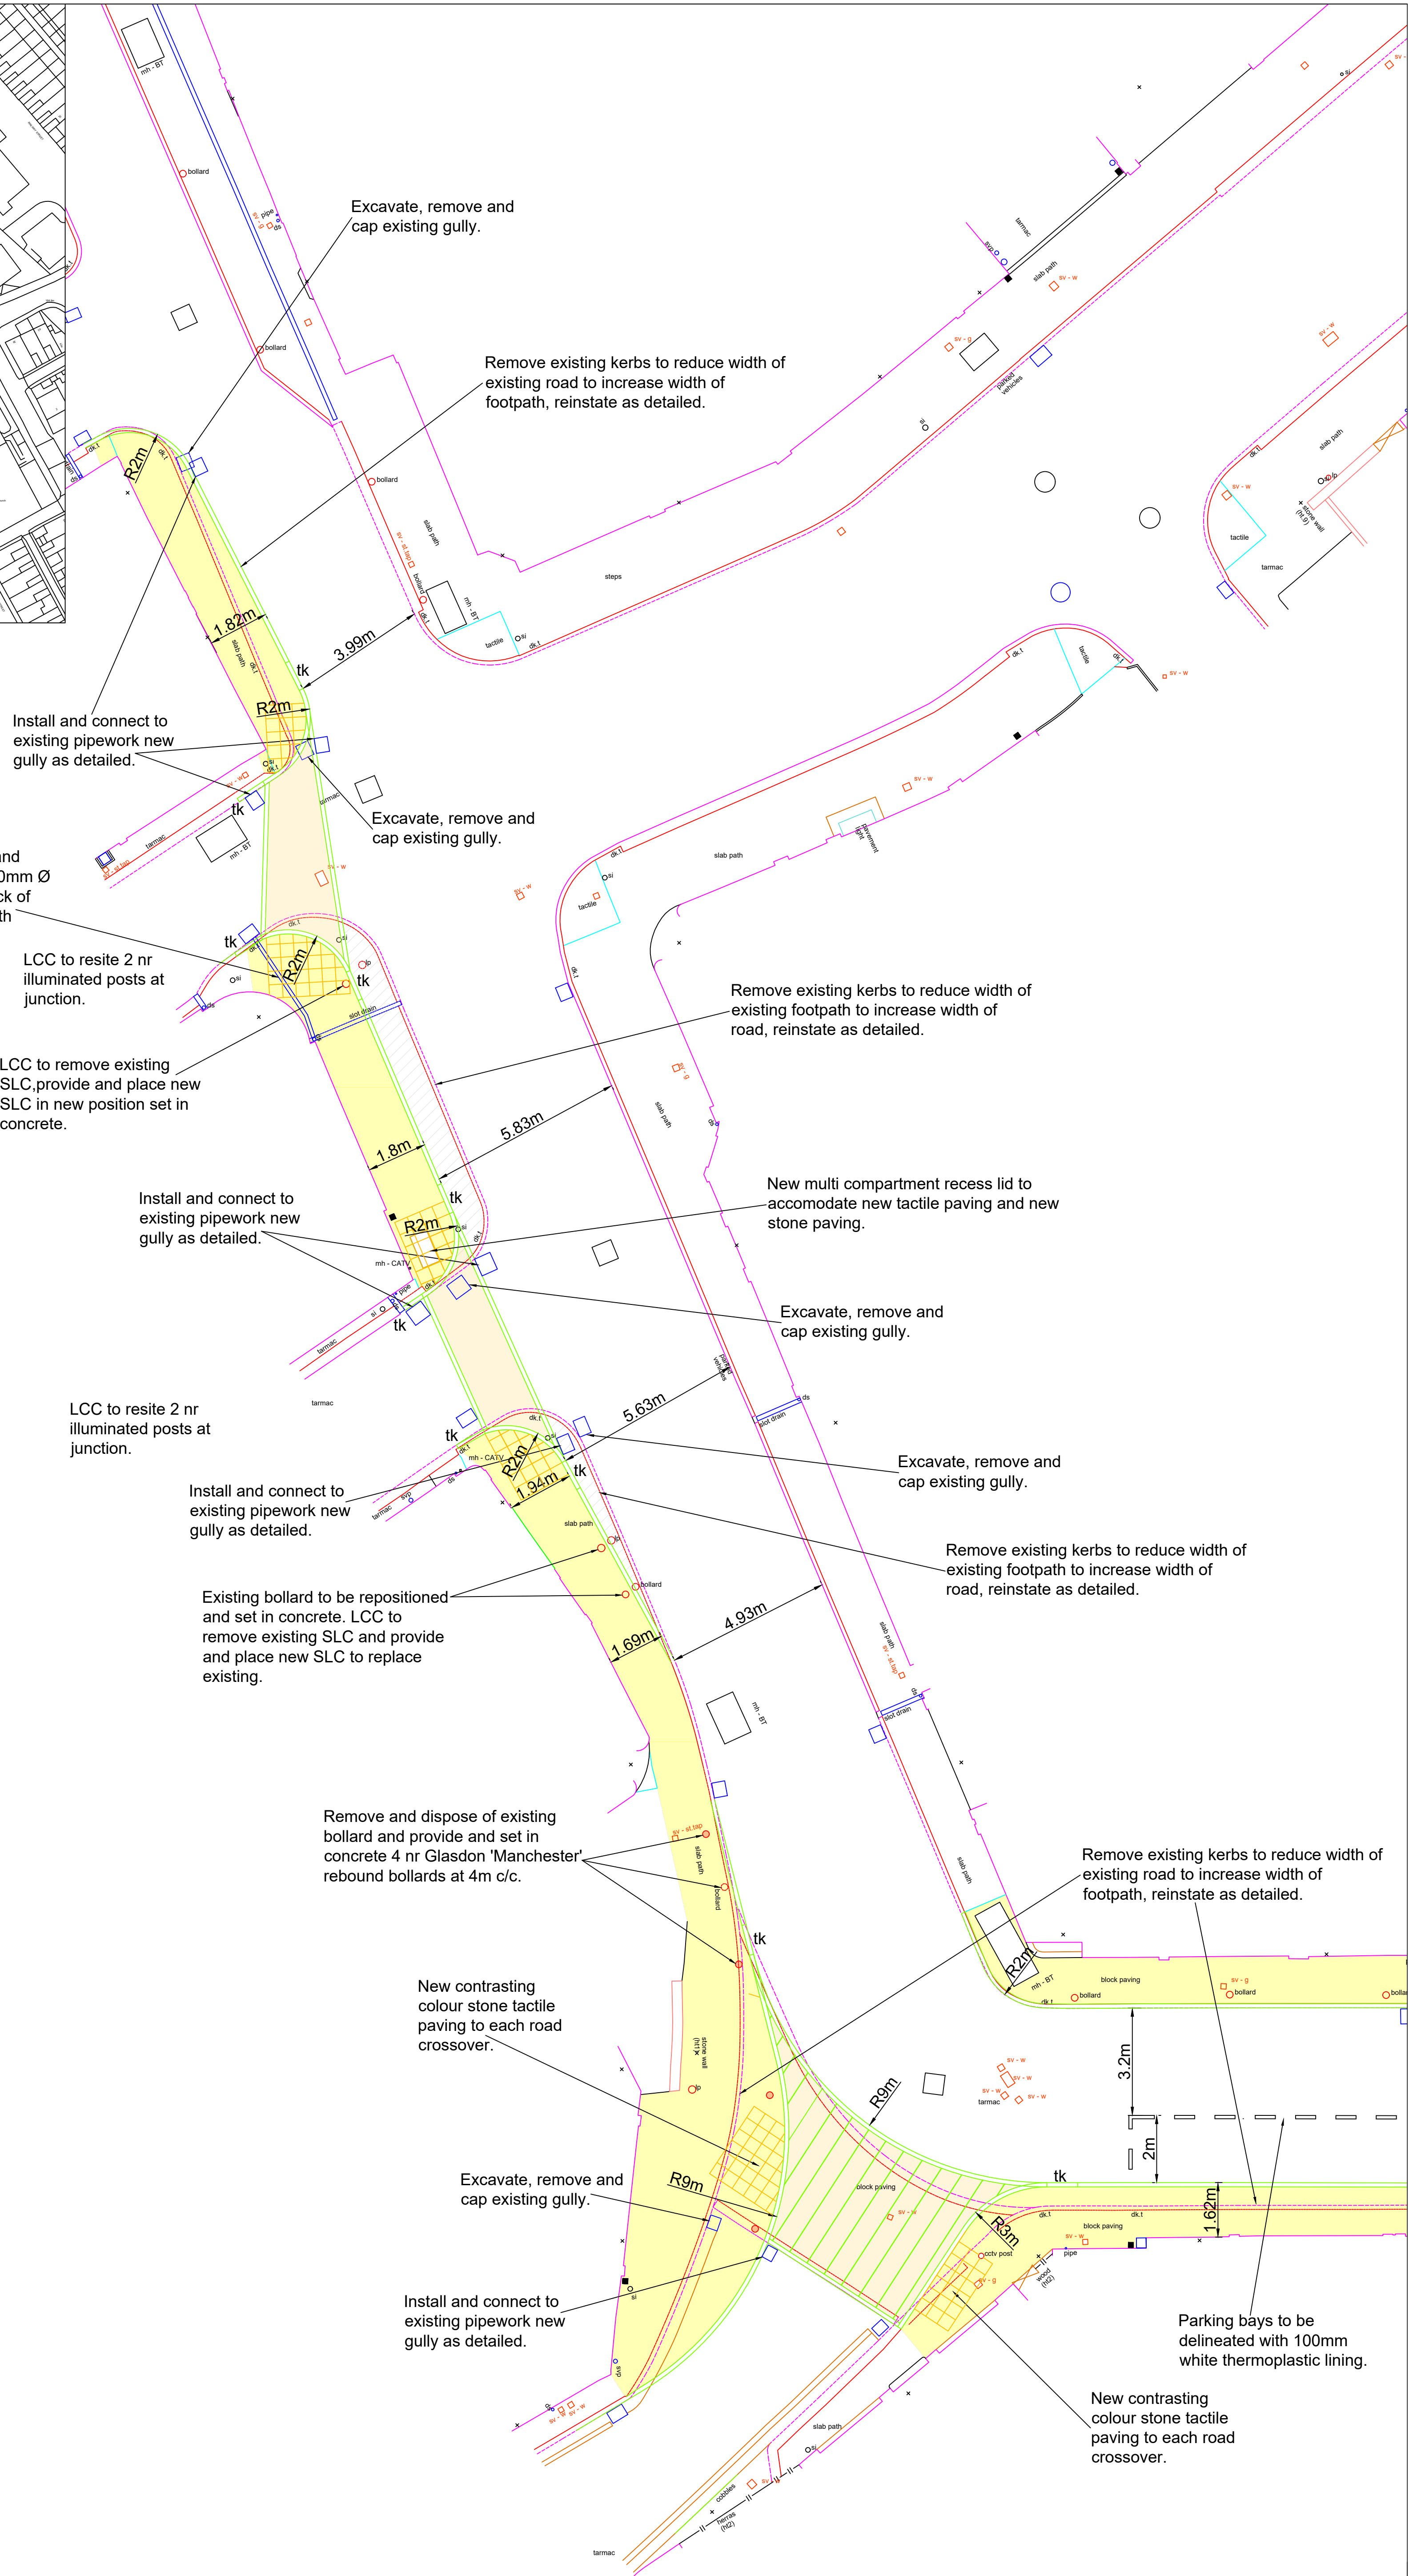SCHEME DRAWING SCALE 1/100