


LOCATION PLAN SCALE 1/1250

KEY -

- 125x255mm bn yellowrock granite
kerb bedded and haunched in
concrete as detailed.
- 'Holcombe' sawn all sides, shot blasted
top, stone flag paving 75mm depth laid
on rigid bed as detailed.
- 'Holcombe' sawn all sides, shot
blasted top, stone flag paving 50mm
depth laid on rigid bed as detailed.

Note - All ironwork to be reset flush in cut
recesses in new flags and frames to be bedded
and surrounded with Ultrascape Probed and
Flowpoint as detailed for flag construction.

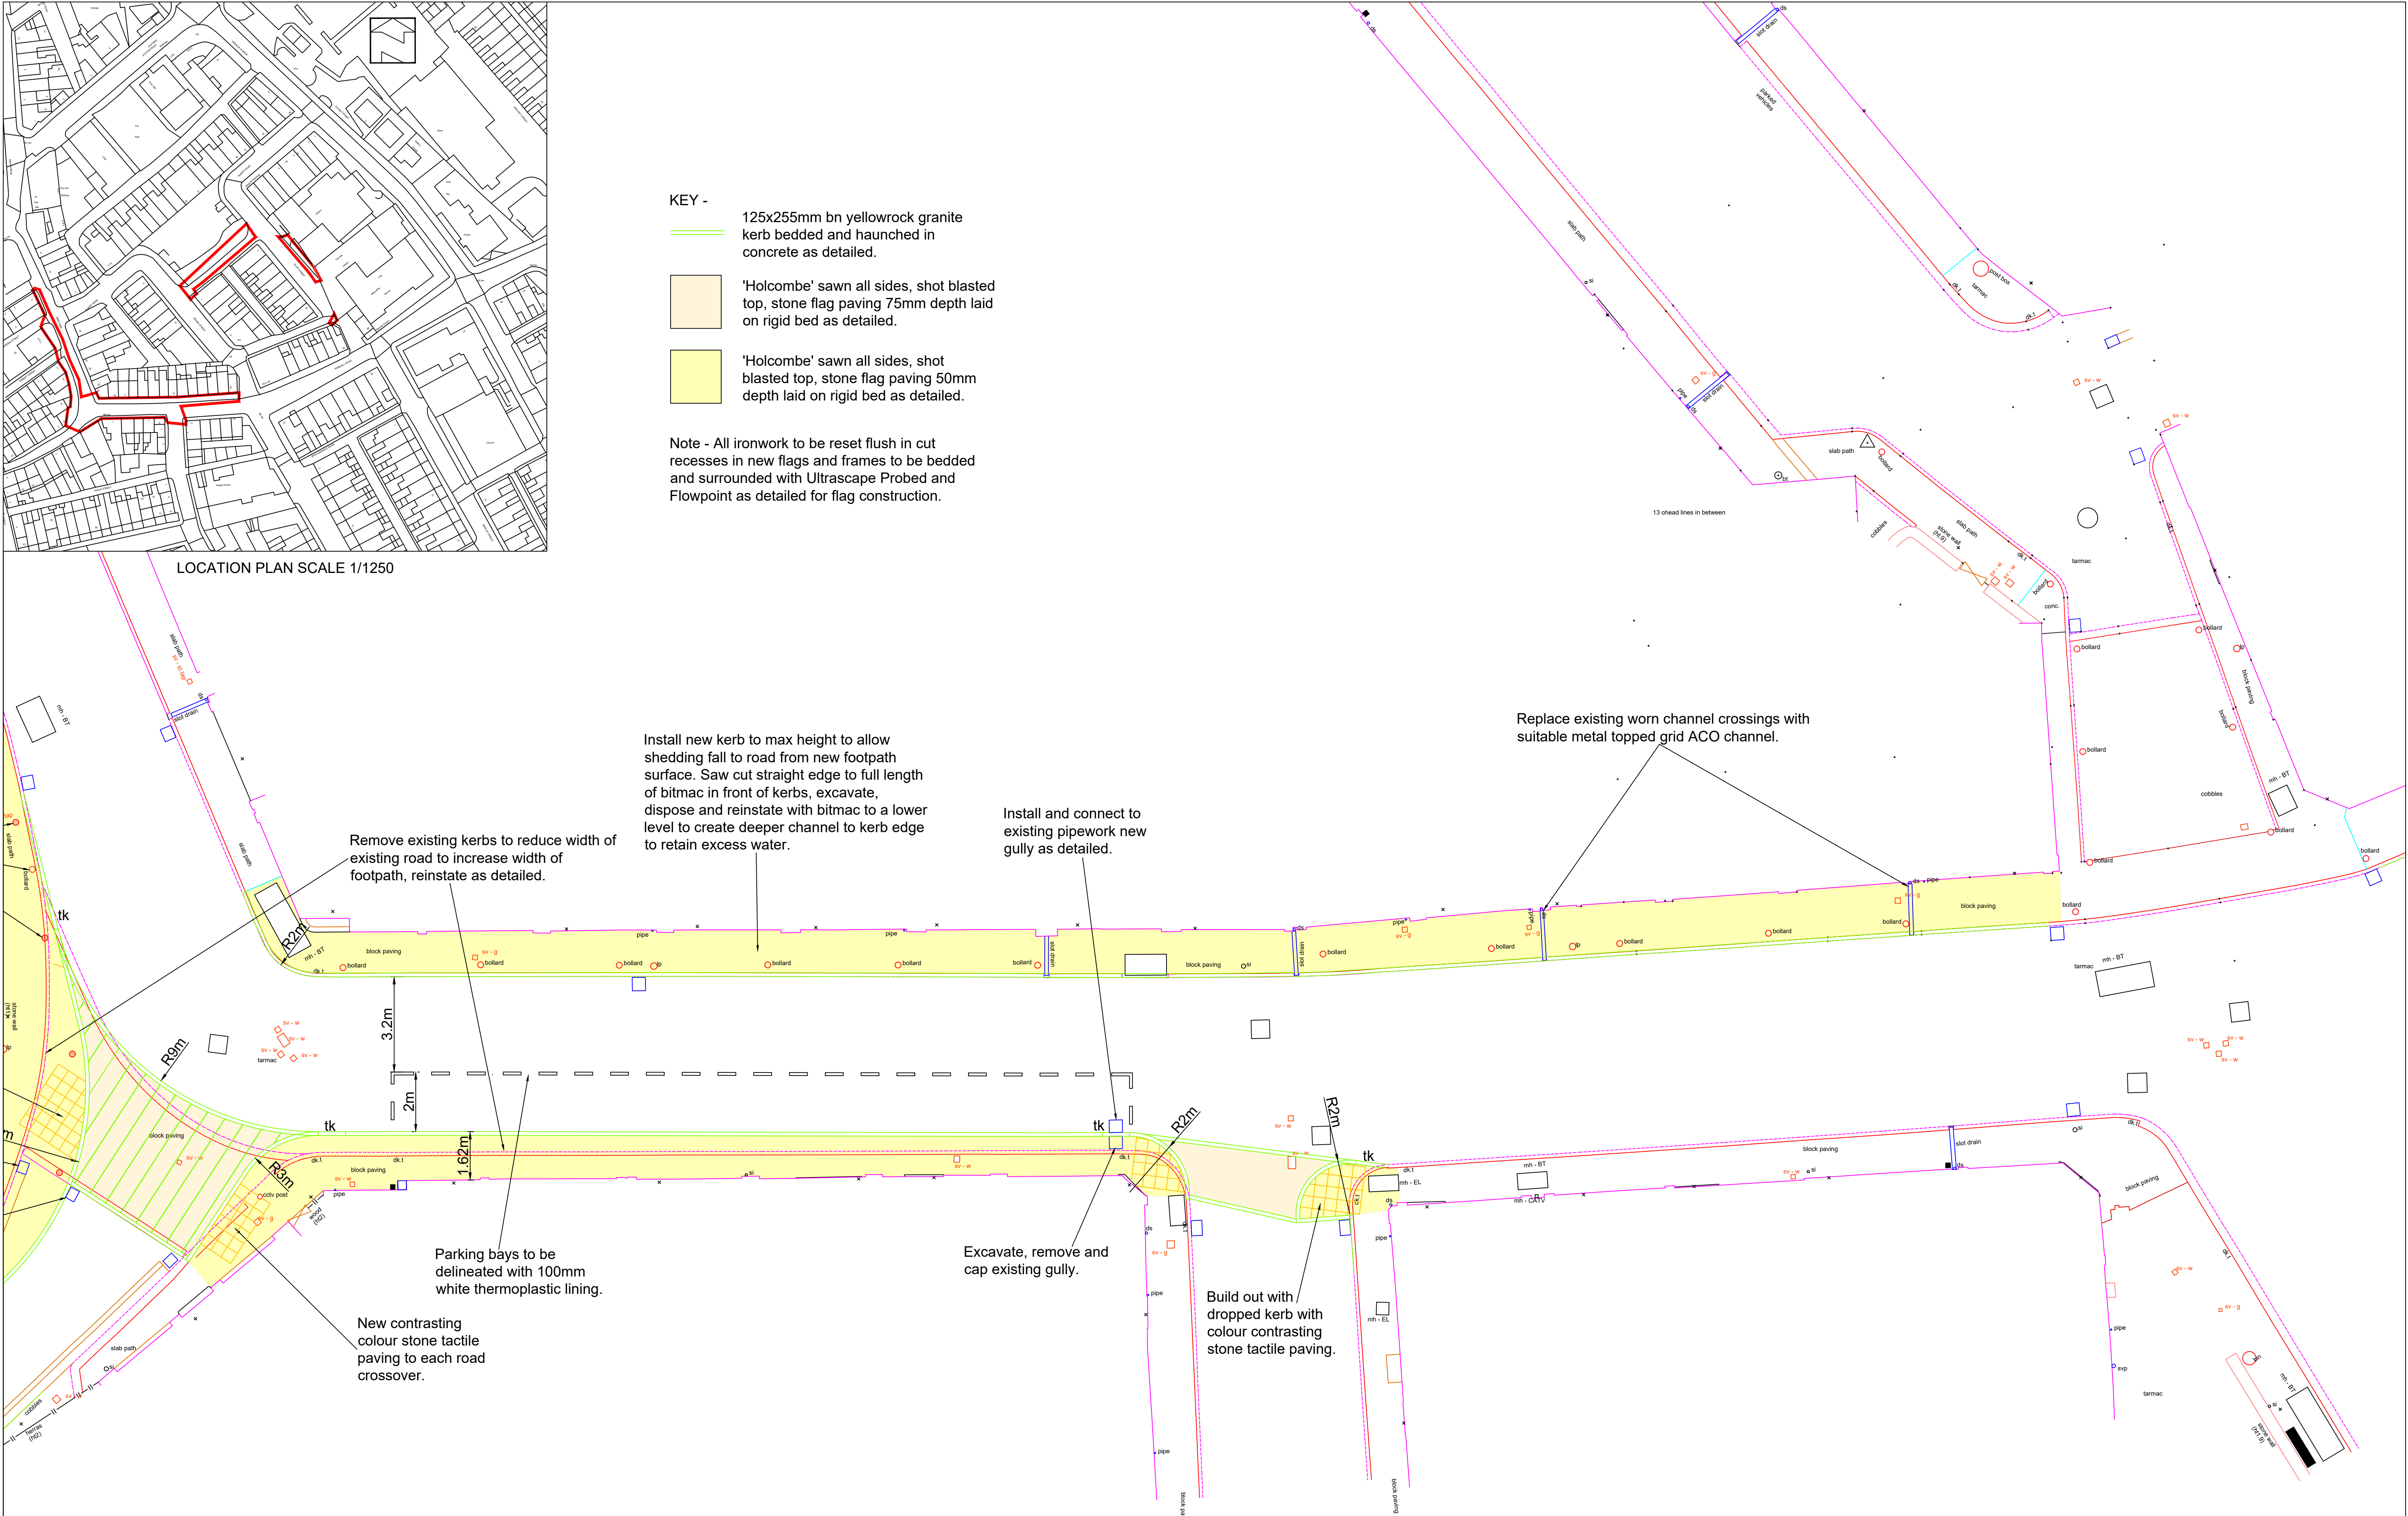

SCHEME DRAWING SCALE 1/100



PROJECT:
UKSPF BARNOLDSWICK

TITLE:
PROPOSED IMPROVEMENTS
RAINHALL ROAD.

DRAWN BY: J D Austin

CHECKED: S Whalley

DATE: NOVEMBER 2023

FILE REF: XXXX

SCALE: As Shown at A1

DRAWING NUMBER: E0882 D04A