


Map referred to in The Borough of Pendle (Pendle Rise Shopping Centre, Nelson) Compulsory Purchase Order 2024

Dated the day of 2024


The COMMON SEAL of the
BOROUGH COUNCIL OF PENDLE
was hereunto affixed in the presence
of

.....

Emma Barker
Legal Services Manager

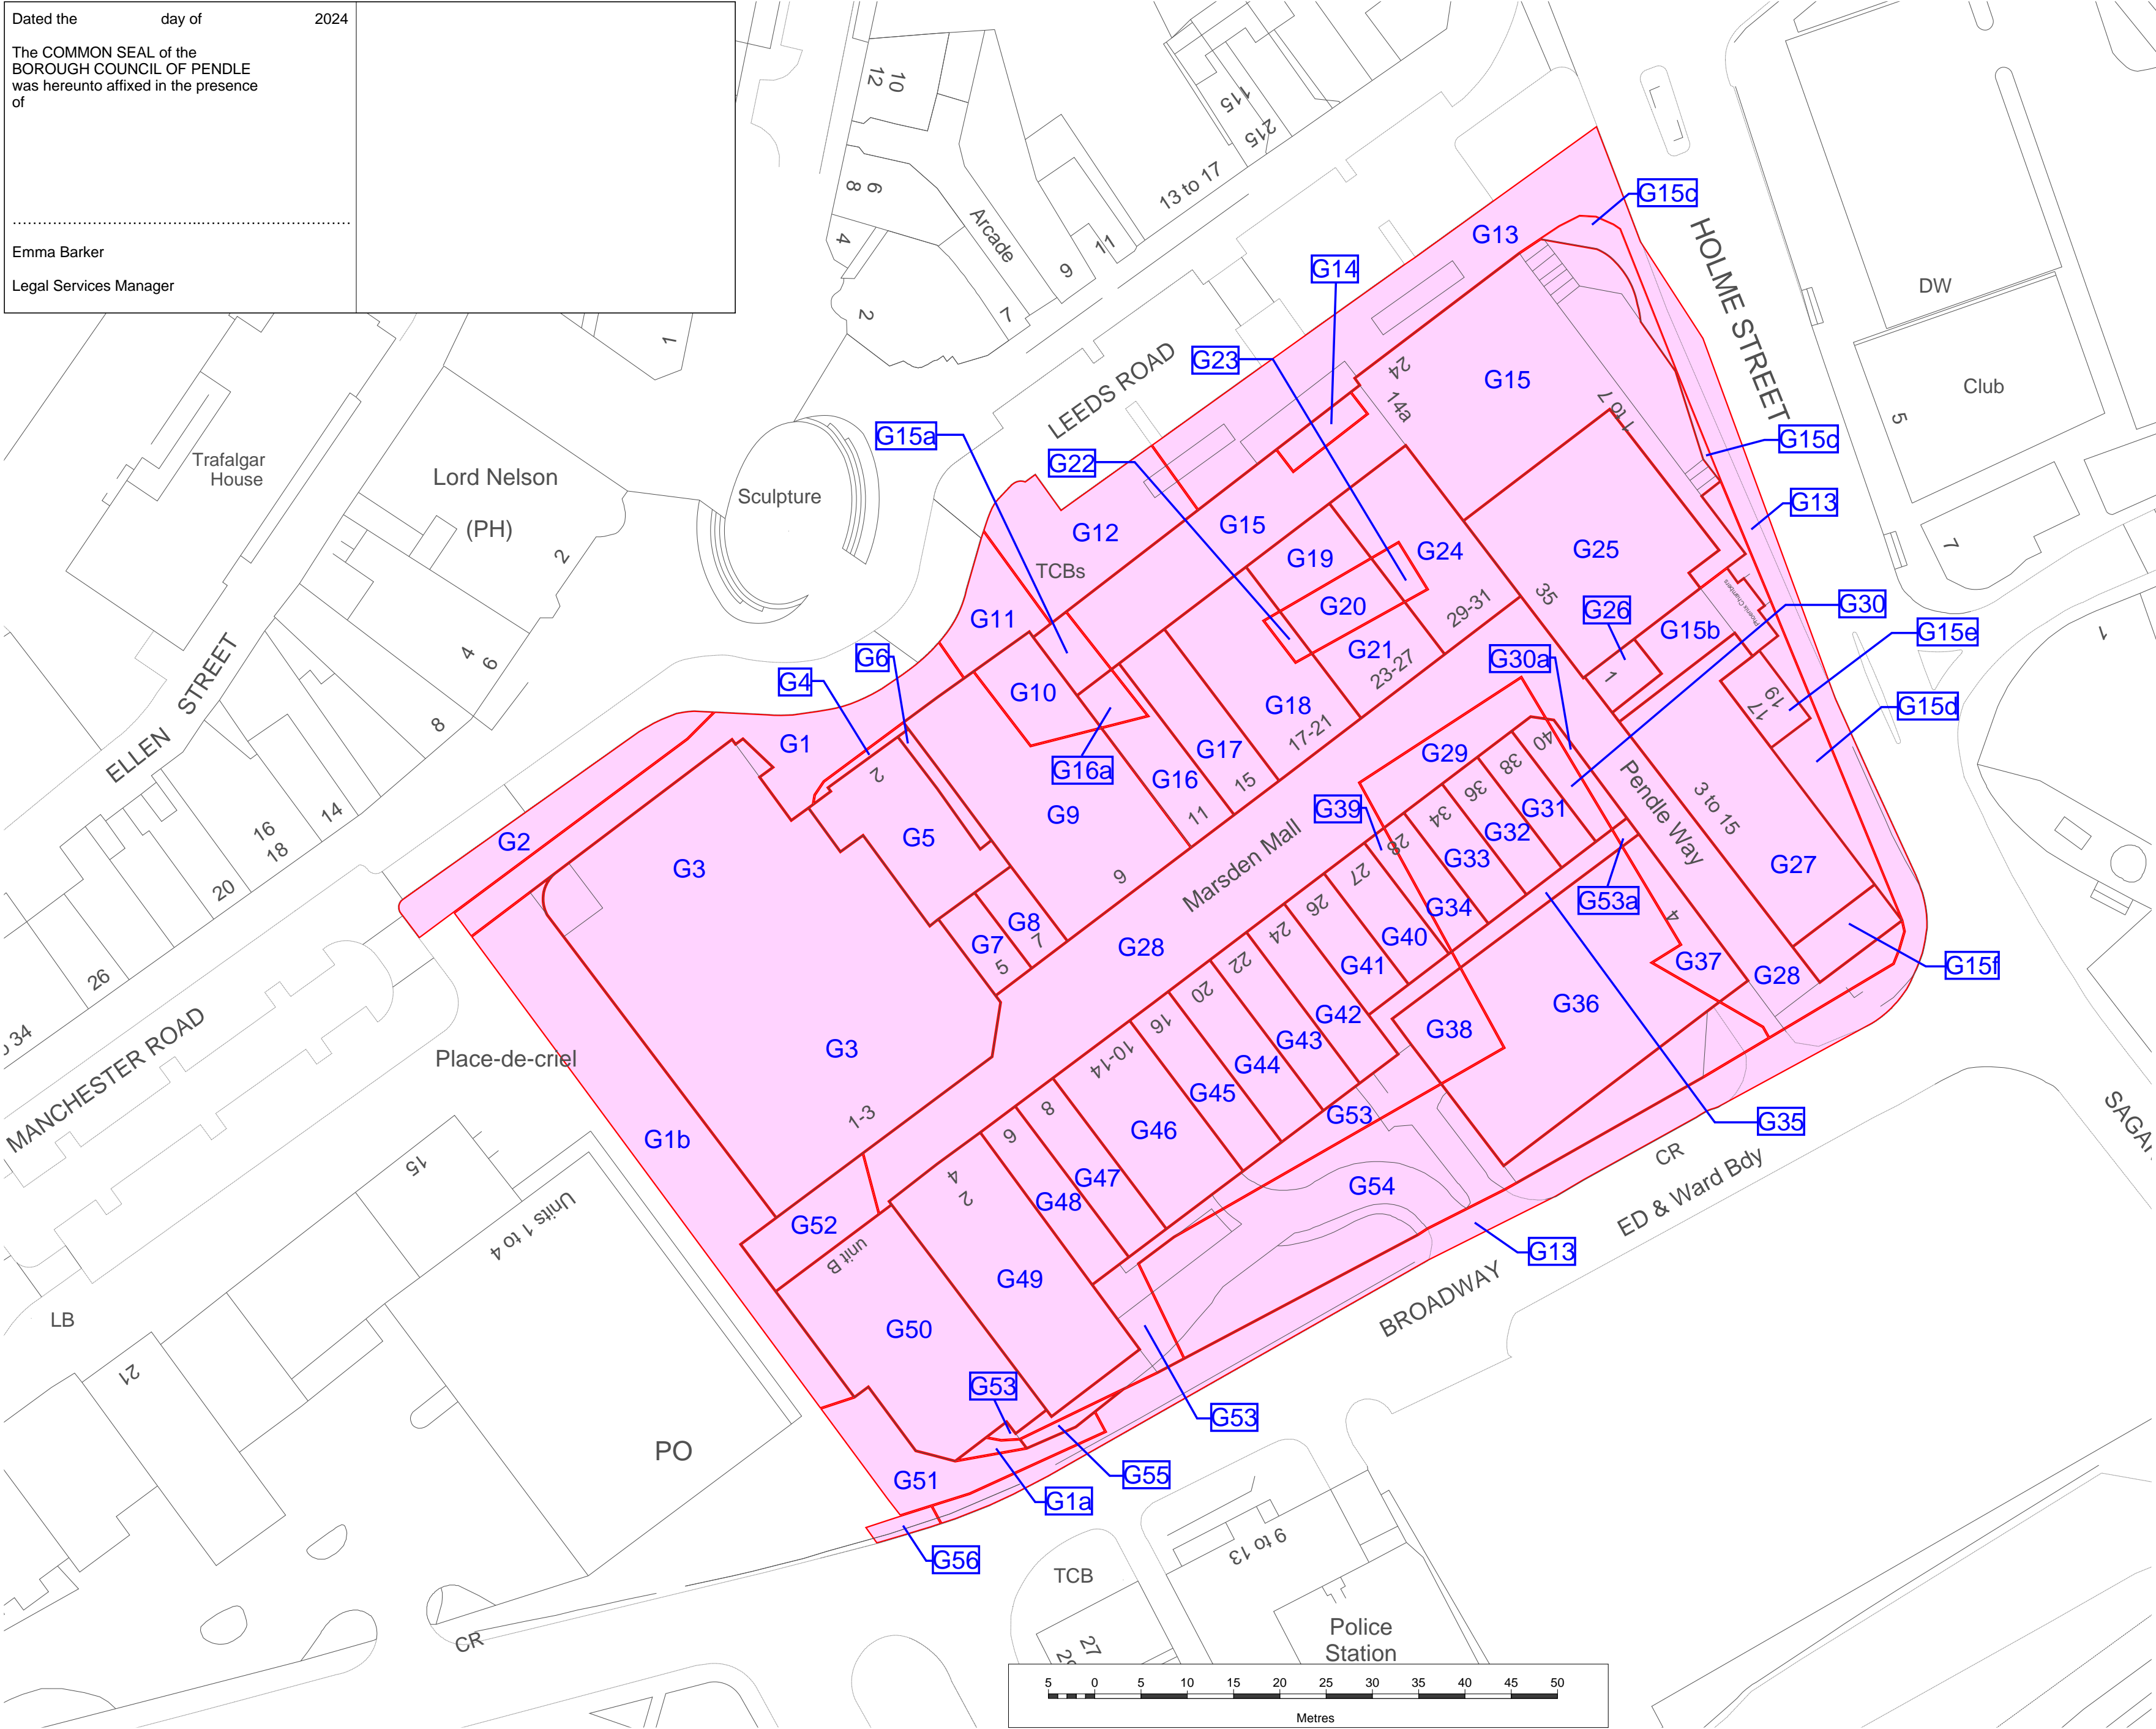

Produced by: TerraQuest Solutions Limited
Quayside Tower
252-260 Broad Street
Birmingham
B1 2HF
www.terraquest.co.uk
0121 234 1300



© Crown copyright. All rights reserved.
2024 Licence number 100019669

Key:

Land to be acquired

| | | | | | |
|------------------------------------|-----------------------------|-------------------|----------------------------|-----------------|--------------------------|
| Business Unit: Land Referencing | | | Status: Final | | |
| Approved By LJO | Date Approved 08/10/2024 | Checked By DTA | Date Checked 08/10/2024 | Drawn By AMI | Date Drawn 08/10/2024 |

Title:
Map referred to in The Borough of Pendle
(Pendle Rise Shopping Centre, Nelson) Compulsory
Purchase Order 2024

Ground Floor
Sheet 1 of 7

| | | |
|---|-------------------------------|---------------------|
| Date of Issue: 08/10/2024 | Project Code: DAX1403-0101 | Scale: 1:500 @A2 |
| Drawing Reference: DAX1403-0101-000023 | | Version: v9.0 |