





# Map referred to in The Borough of Pendle (Pendle Rise Shopping Centre, Nelson) Compulsory Purchase Order 2024

Dated the \_\_\_\_\_ day of \_\_\_\_\_ 2024

The COMMON SEAL of the BOROUGH COUNCIL OF PENDLE was hereunto affixed in the presence of

.....

Emma Barker  
Legal Services Manager

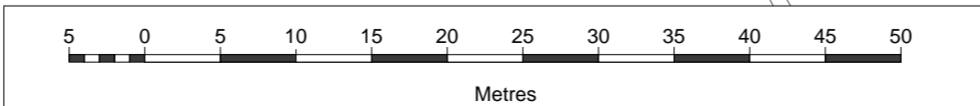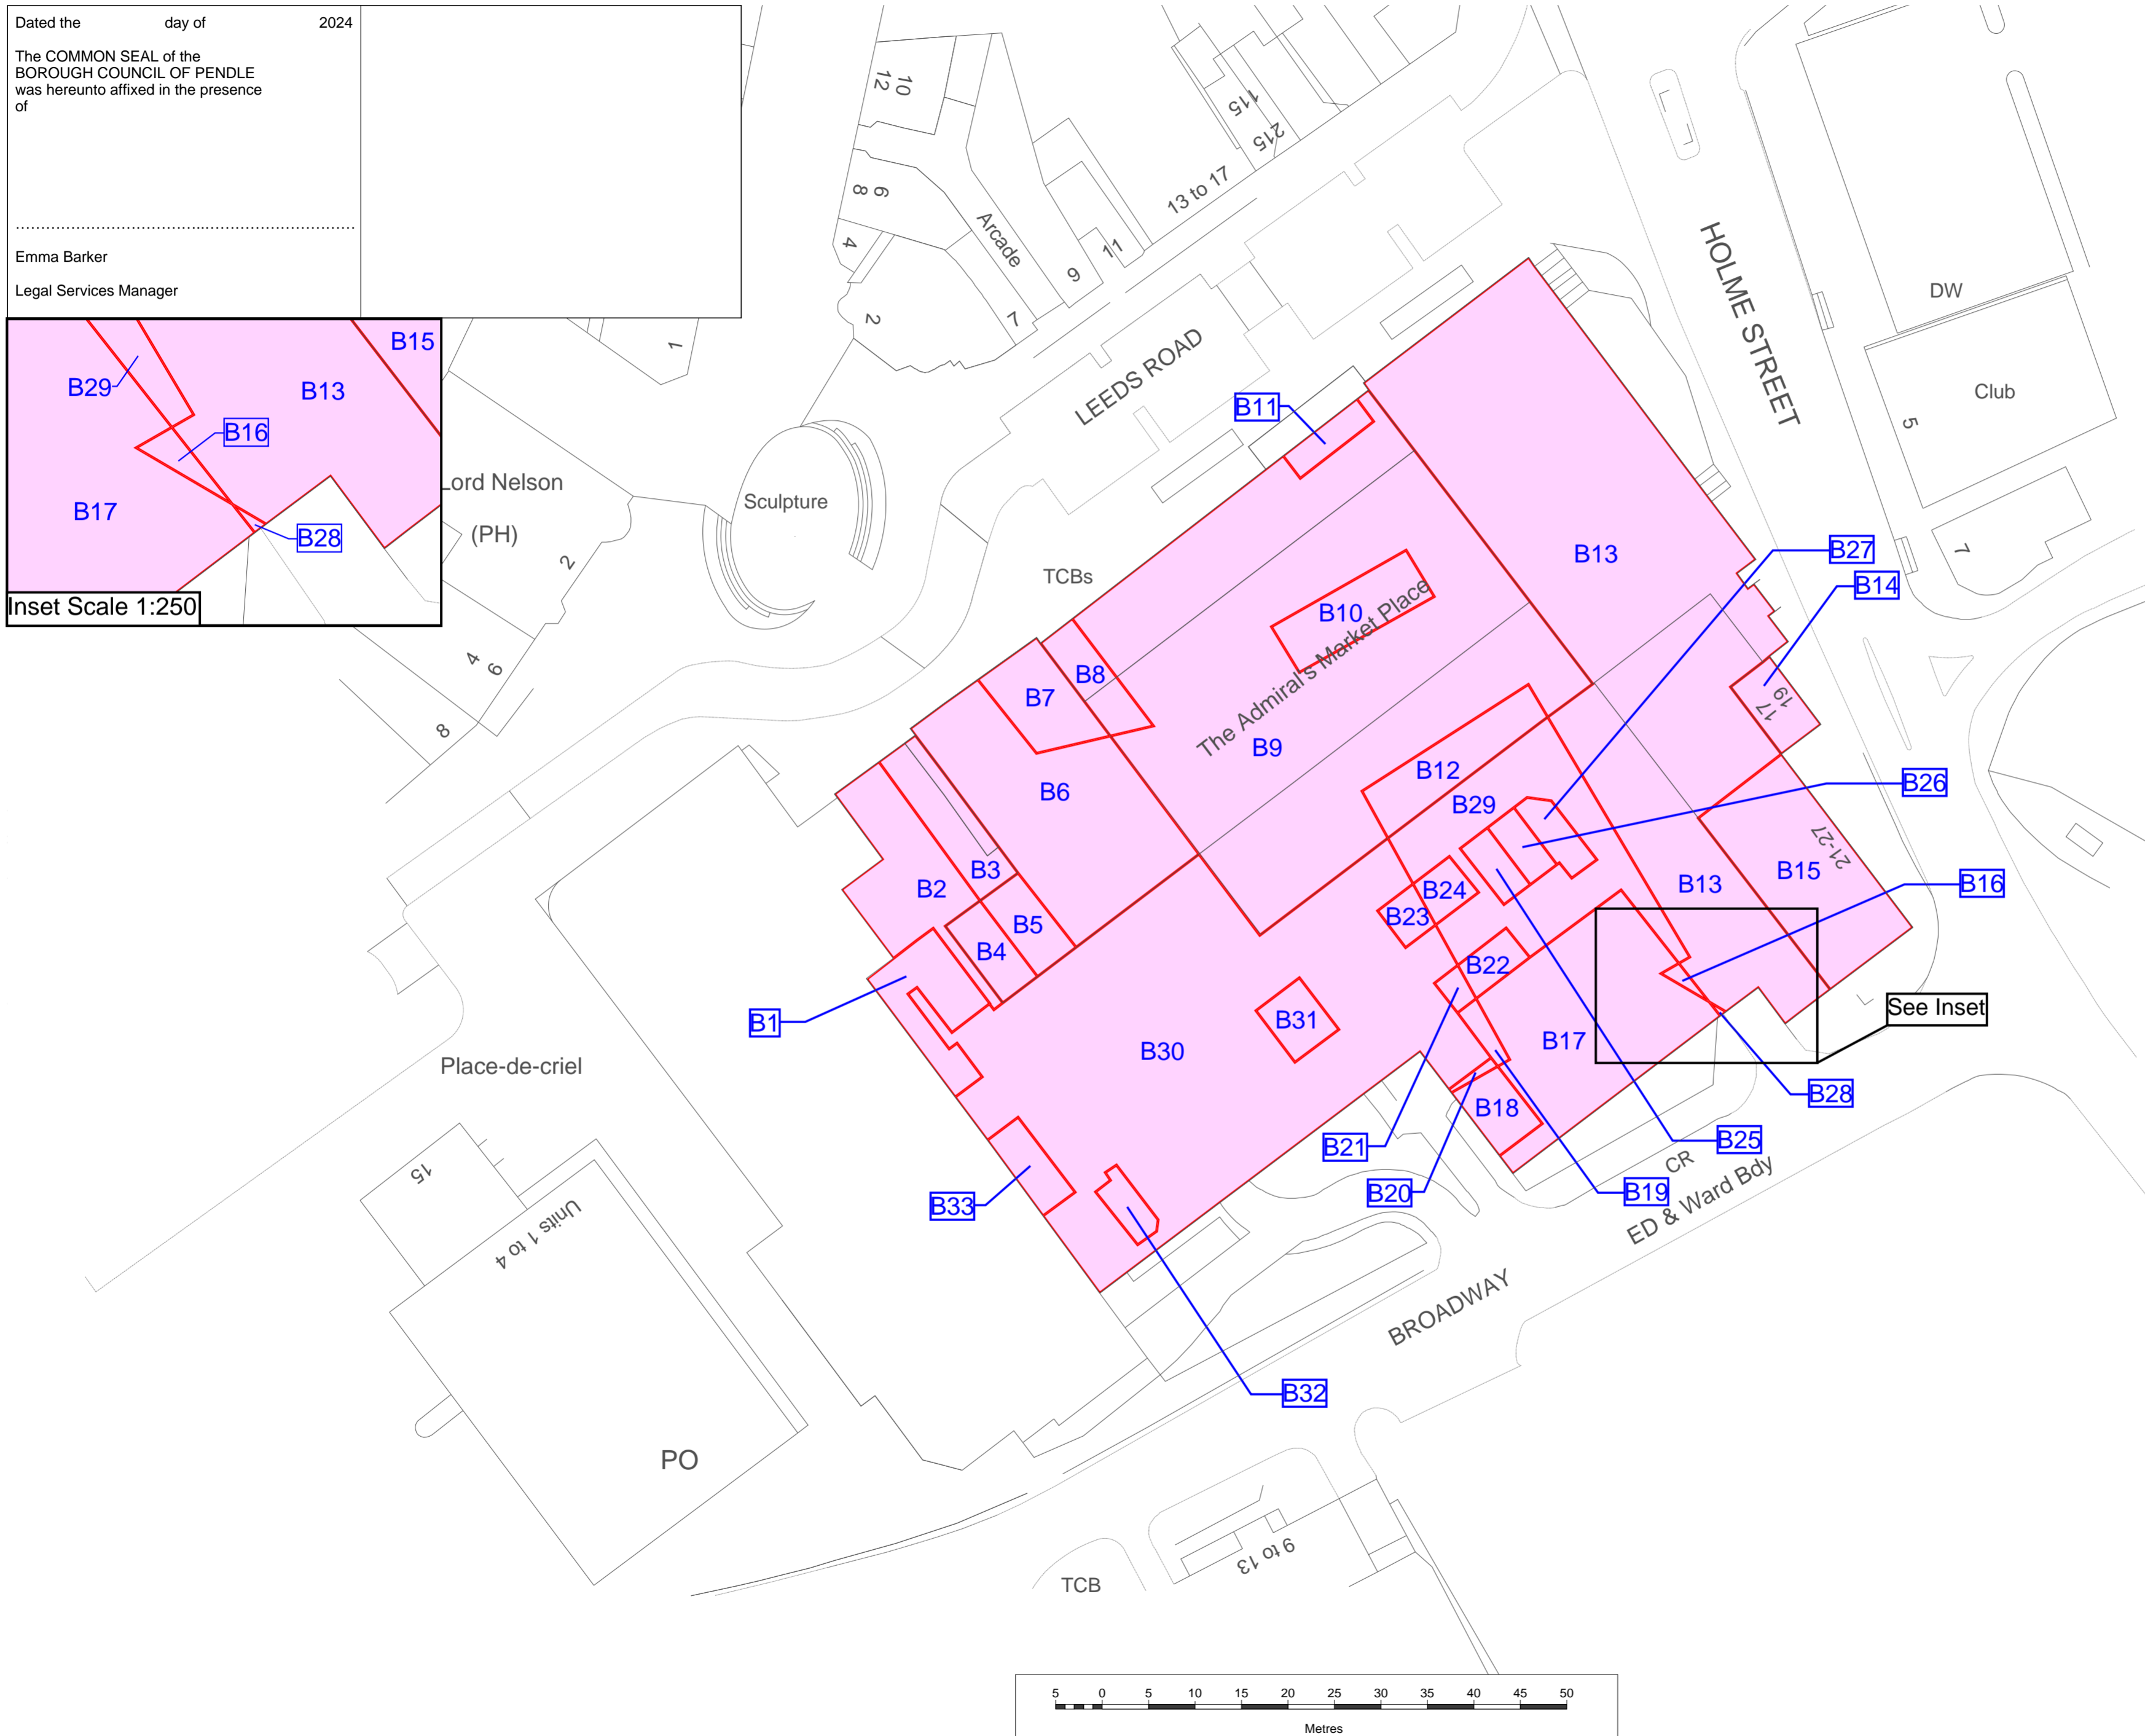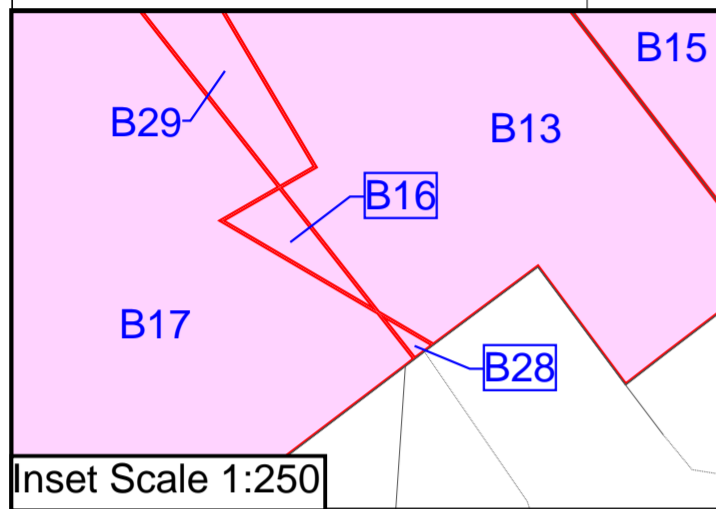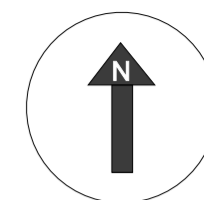

Produced by: TerraQuest Solutions Limited  
Quayside Tower  
252-260 Broad Street  
Birmingham  
B1 2HF

TerraQuest  
DATA SOLUTIONS

www.terraquest.co.uk  
0121 234 1300

© Crown copyright. All rights reserved.  
2024 Licence number 100019669

Key:  
 Land to be acquired

Business Unit: Land Referencing		Status: Final	
Approved By LJO	Date Approved 08/10/2024	Checked By DTA	Date Checked 08/10/2024
Drawn By AMI	Date Drawn 08/10/2024		

Title:  
Map referred to in The Borough of Pendle  
(Pendle Rise Shopping Centre, Nelson) Compulsory  
Purchase Order 2024

Basement  
Sheet 3 of 7

Date of Issue: 08/10/2024	Project Code: DAX1403-0101	Scale: 1:500 @A2
Drawing Reference: DAX1403-0101-000023	Version: v9.0	