



Map referred to in The Borough of Pendle (Pendle Rise Shopping Centre, Nelson) Compulsory Purchase Order 2024

Dated the day of 2024

The COMMON SEAL of the
BOROUGH COUNCIL OF PENDLE
was hereunto affixed in the presence
of

.....

Emma Barker
Legal Services Manager

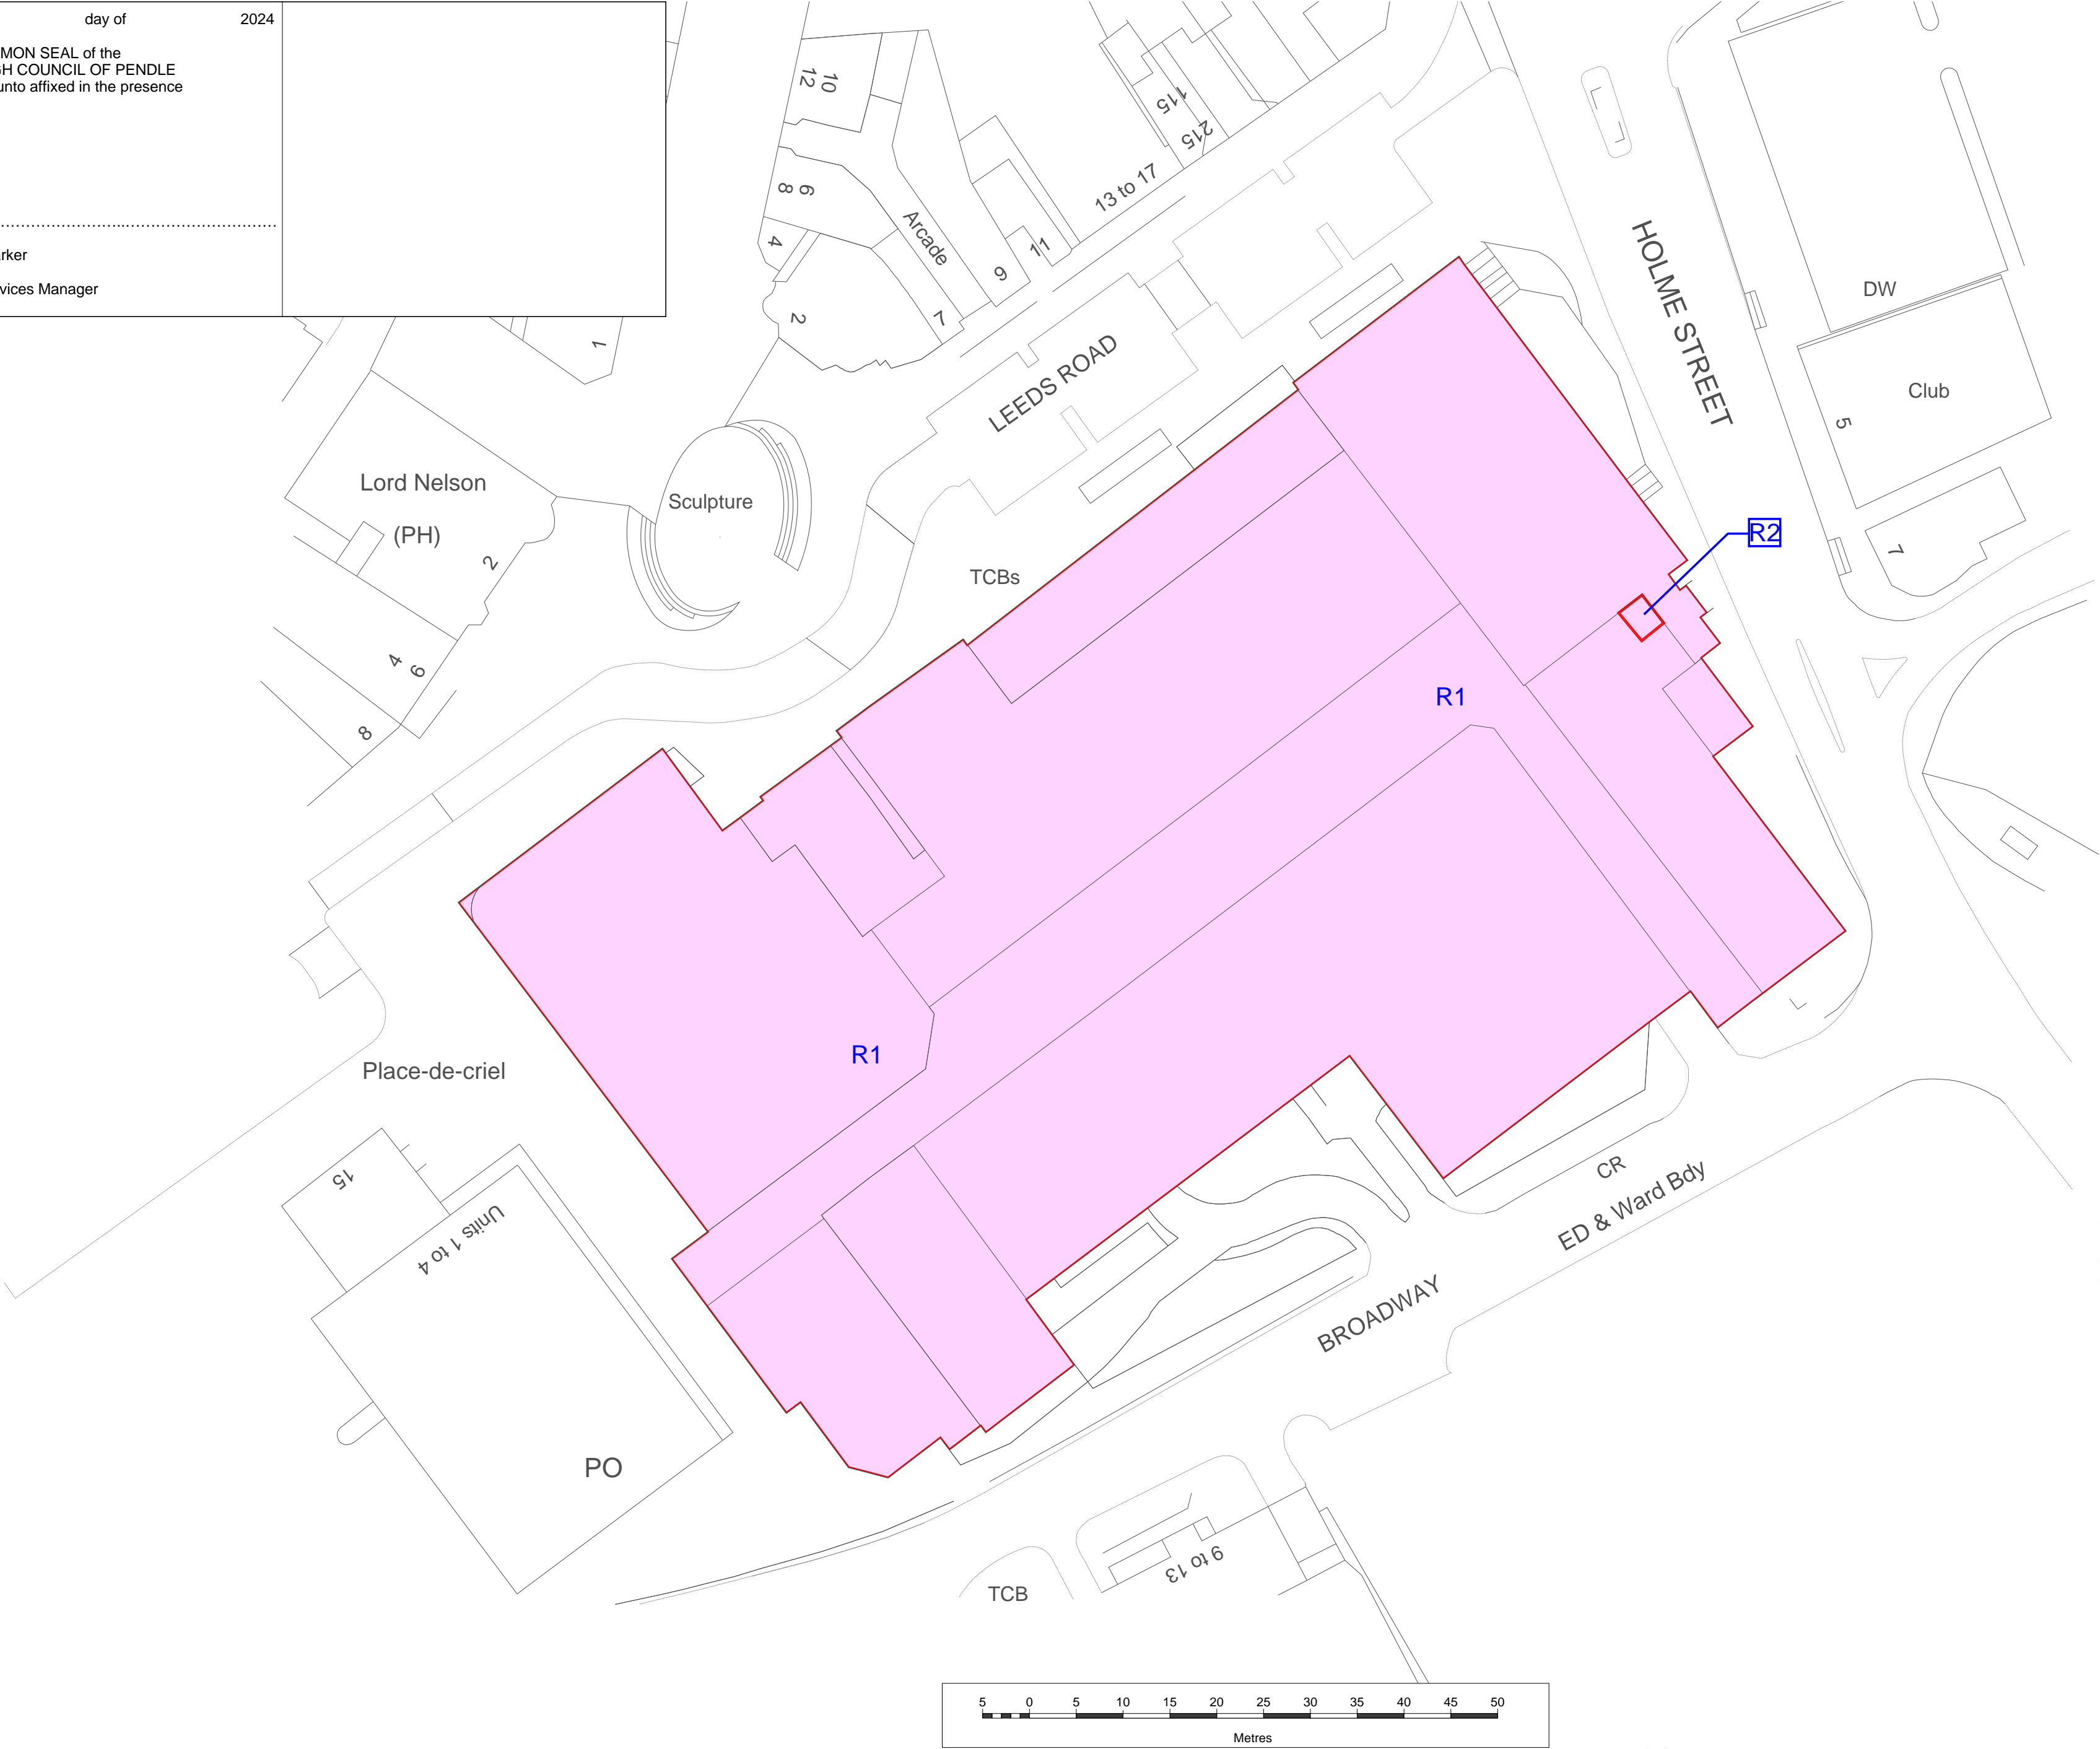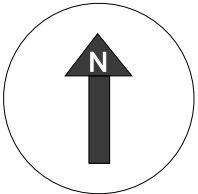

Produced by: TerraQuest Solutions Limited
Quayside Tower
252-260 Broad Street
Birmingham
B1 2HF
www.terraquest.co.uk
0121 234 1300



© Crown copyright. All rights reserved.
2024 Licence number 100019669

Key:

Land to be acquired

Business Unit: Land Referencing			Status: Final		
Approved By LJO	Date Approved 08/10/2024	Checked By DTA	Date Checked 08/10/2024	Drawn By AMI	Date Drawn 08/10/2024

Title: Map referred to in The Borough of Pendle
(Pendle Rise Shopping Centre, Nelson) Compulsory
Purchase Order 2024

Rooftop
Sheet 7 of 7

Date of Issue: 08/10/2024	Project Code: DAX1403-0101	Scale: 1:500 @A2
Drawing Reference: DAX1403-0101-000023		Version: v9.0