

**Neighbourhood Services**  
Neighbourhood Services Manager:  
Peter Atkinson BSc (Hons), DipT, CEng, MICE, MCIHT

**Elliott House, 9 Market Square, Nelson,**  
**Lancashire BB9 0LX**  
Tel: (01282) 661661  
Fax: (01282) 661043

DRAWING NO

**SERVICE**  
Neighbourhood Services

**PROJECT**  
Location Plan

**DESCRIPTION**  
Council-owned land at Trawden Bus  
Turnaround Area

**SERVICE**  
1:1250


**DRAWN BY**  
MH

**DATE**  
29 Sept 2015

**Key**  
Council-owned land

**Borough of**  
**Pendle**



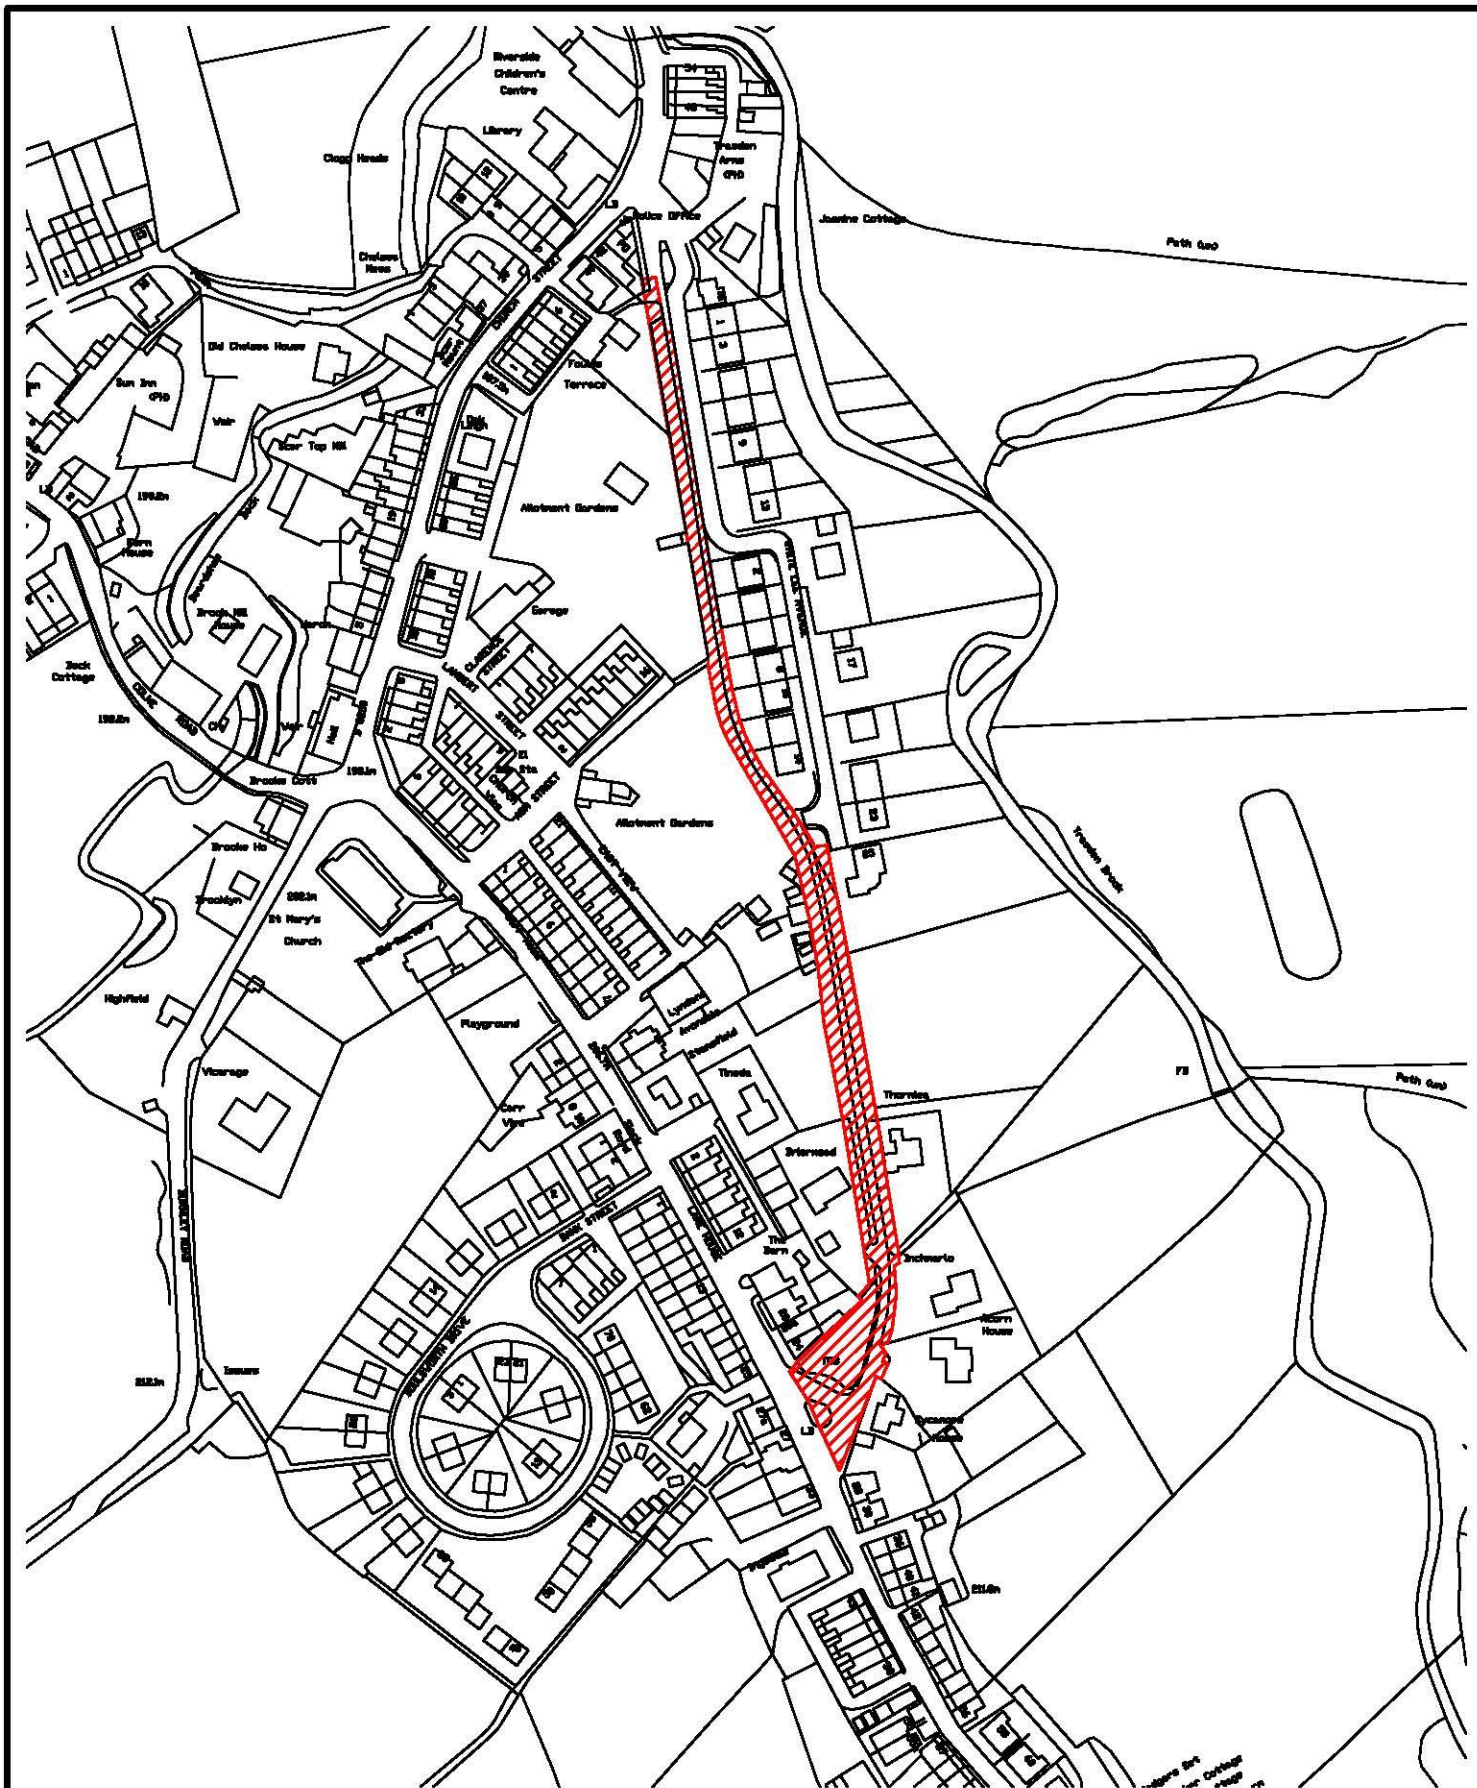

**Neighbourhood Services**  
Neighbourhood Services Manager:  
Peter Atkinson BSc (Hons), DipT, CEng, MICE, MCIHT

**Elliott House, 9 Market Square, Nelson,**  
**Lancashire BB9 0LX**  
Tel: (01282) 661661  
Fax: (01282) 661043

DRAWING NO

**SERVICE**  
Neighbourhood Services

**PROJECT**  
Location Plan

**DESCRIPTION**  
Council-owned land at Trawden Tram  
Tracks

**SERVICE**  
1:2500

**DRAWN BY**  
MH

**DATE**  
29 Sept 2015

Key

 Council-owned land

**Borough of**  
**Pendle**