

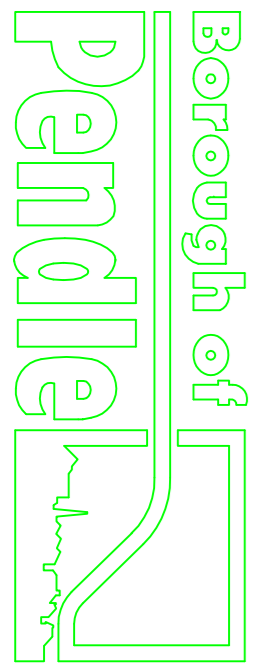
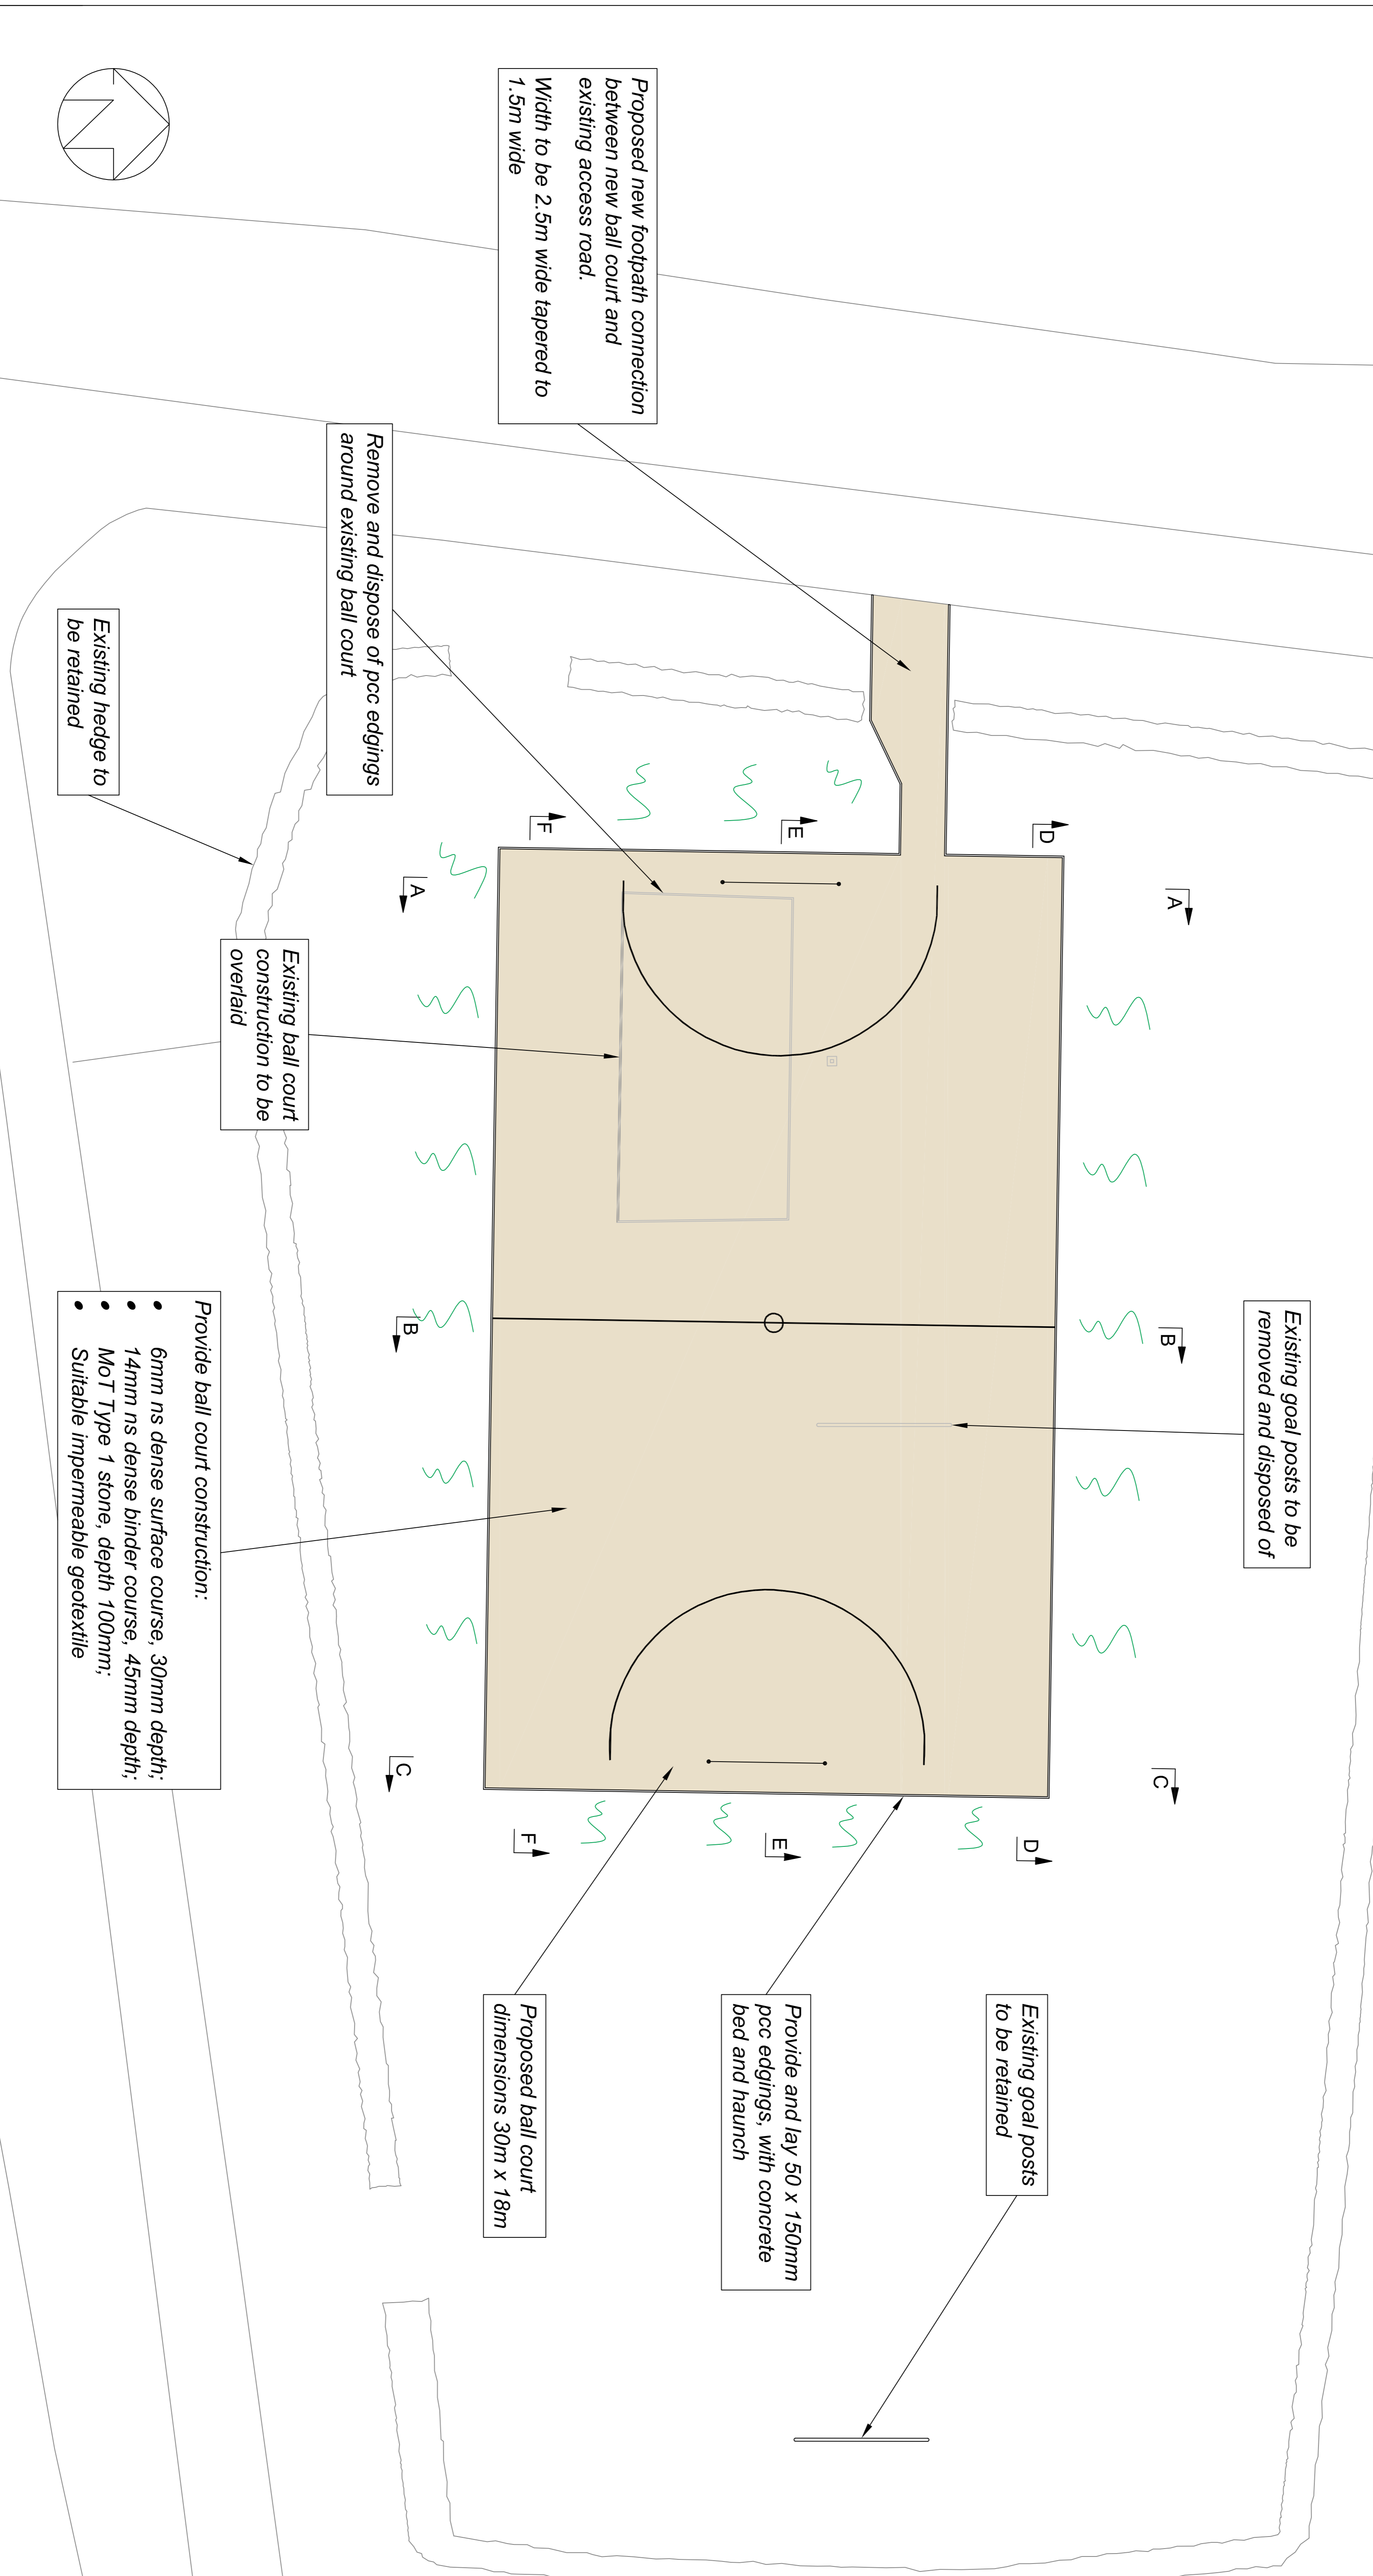
	Proposed bitmac construction
	Proposed PCC edgings
	Proposed embankment



**Borough of Pendle**  
**Housing, Health & Engineering Services**  
 Manager: Peter Atkinson BSc (Hons) DipT CEng MICE MCIHT  
 Town Hall, Market Street, Nelson, BB9 7LG  
 Tel: (01282) 661661 Fax: (01282) 661068

**PROJECT:**  
 Alkinoats Park,  
 Colne

**DESCRIPTION:**  
 Relocation of MUGA:  
 Proposed Ball Court

**DRAWN BY:** N Y  
**FILE REF:** /

**CHECKED:** ScW  
**SCALE:** 1 : 100

**DATE:** 3 June 2019  
**DRAWING NUMBER:** E0534D / 2A