



EXISTING SECTION
1:20

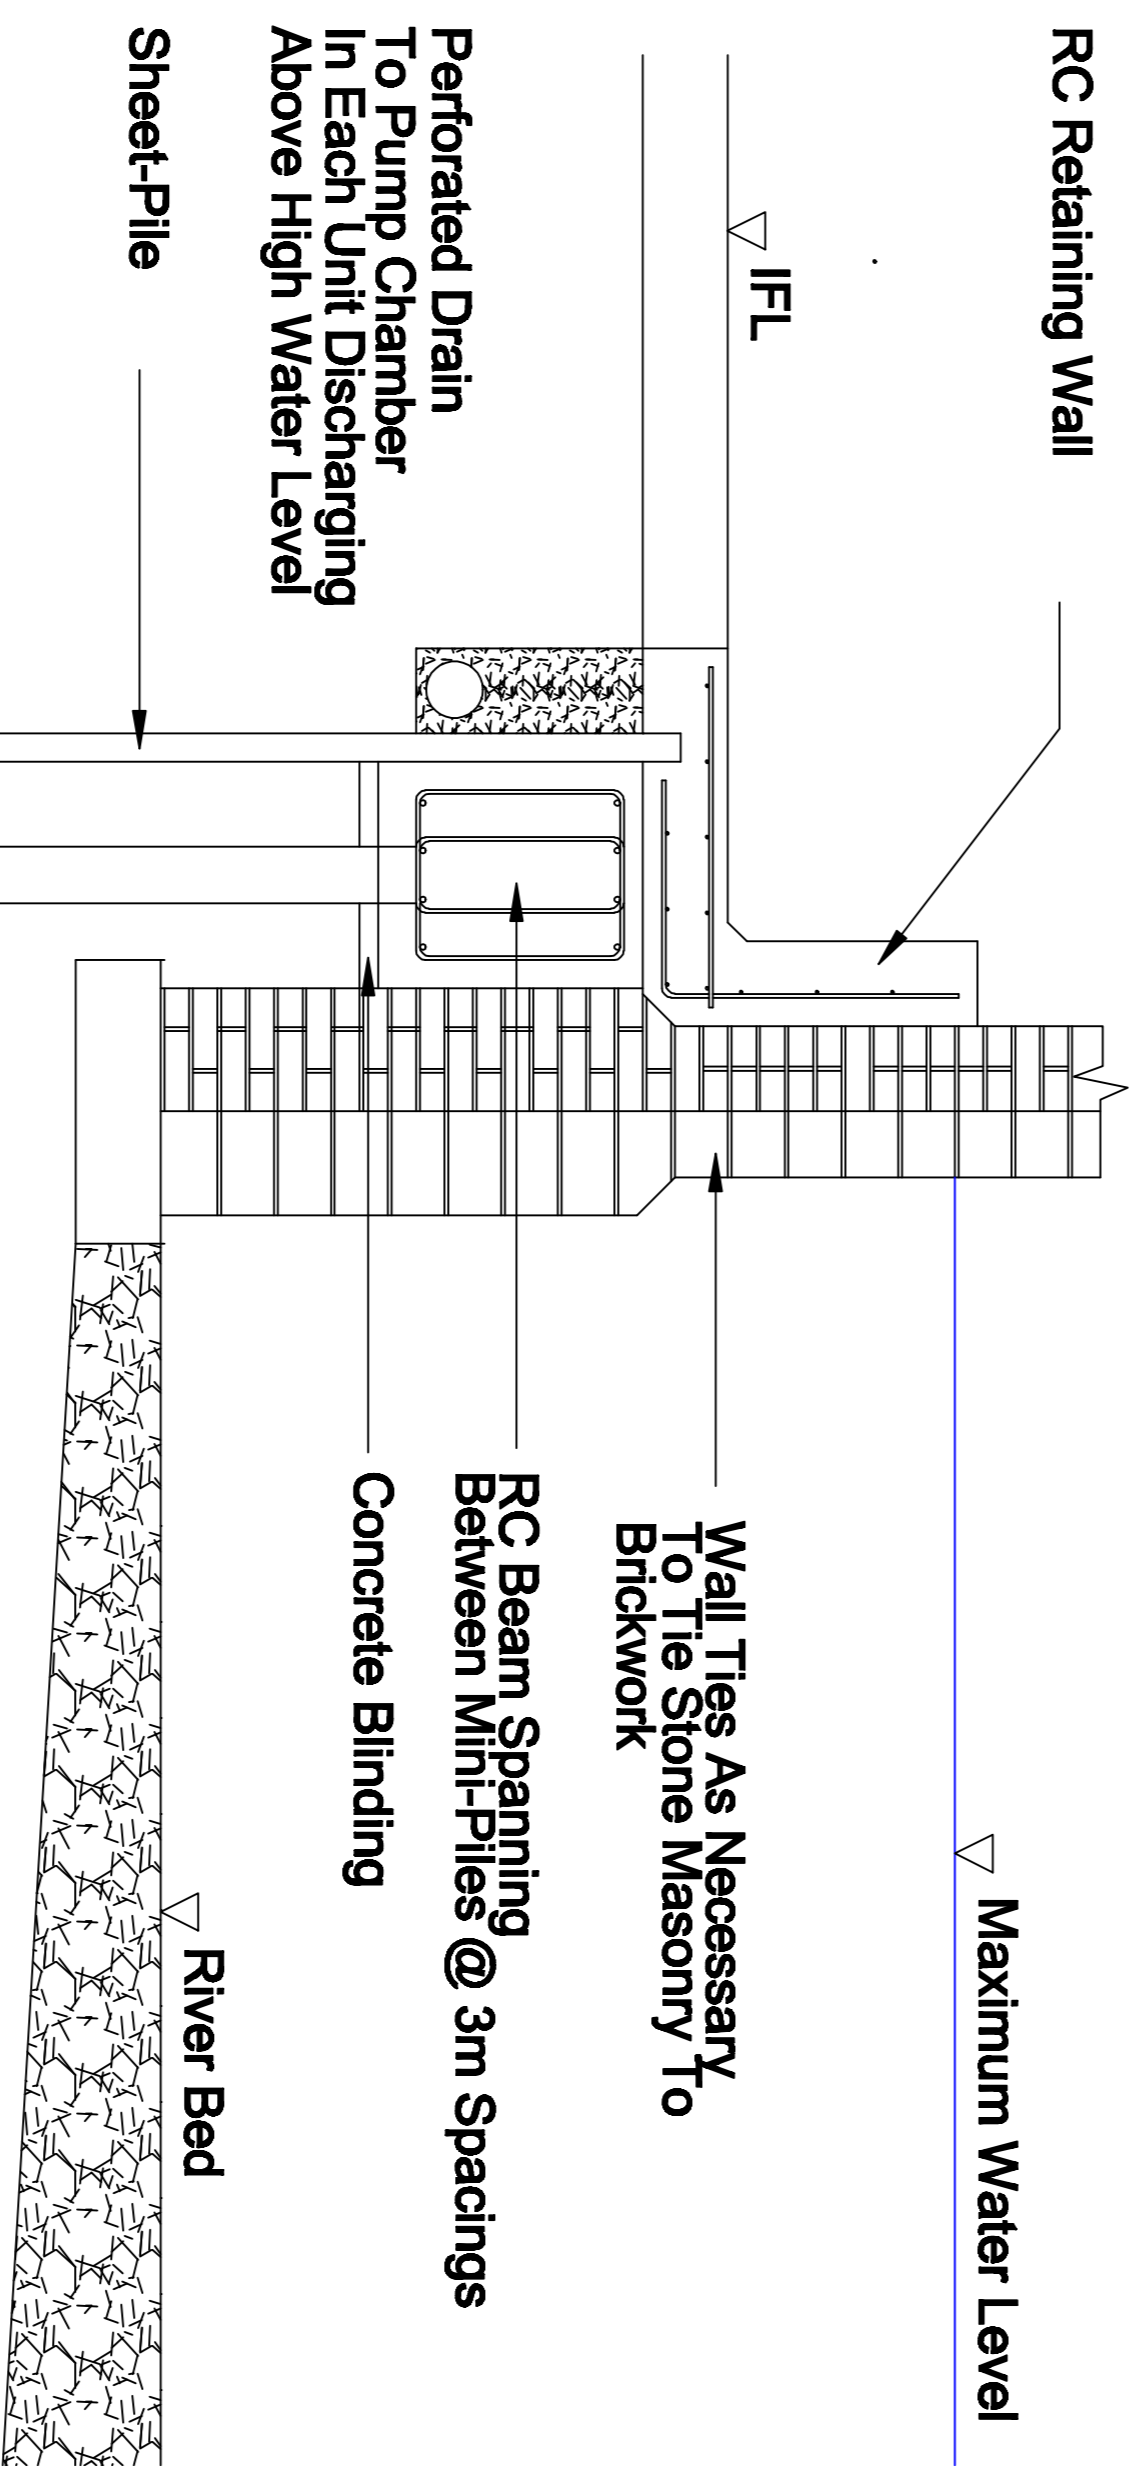

PROPOSED SECTION
1:20

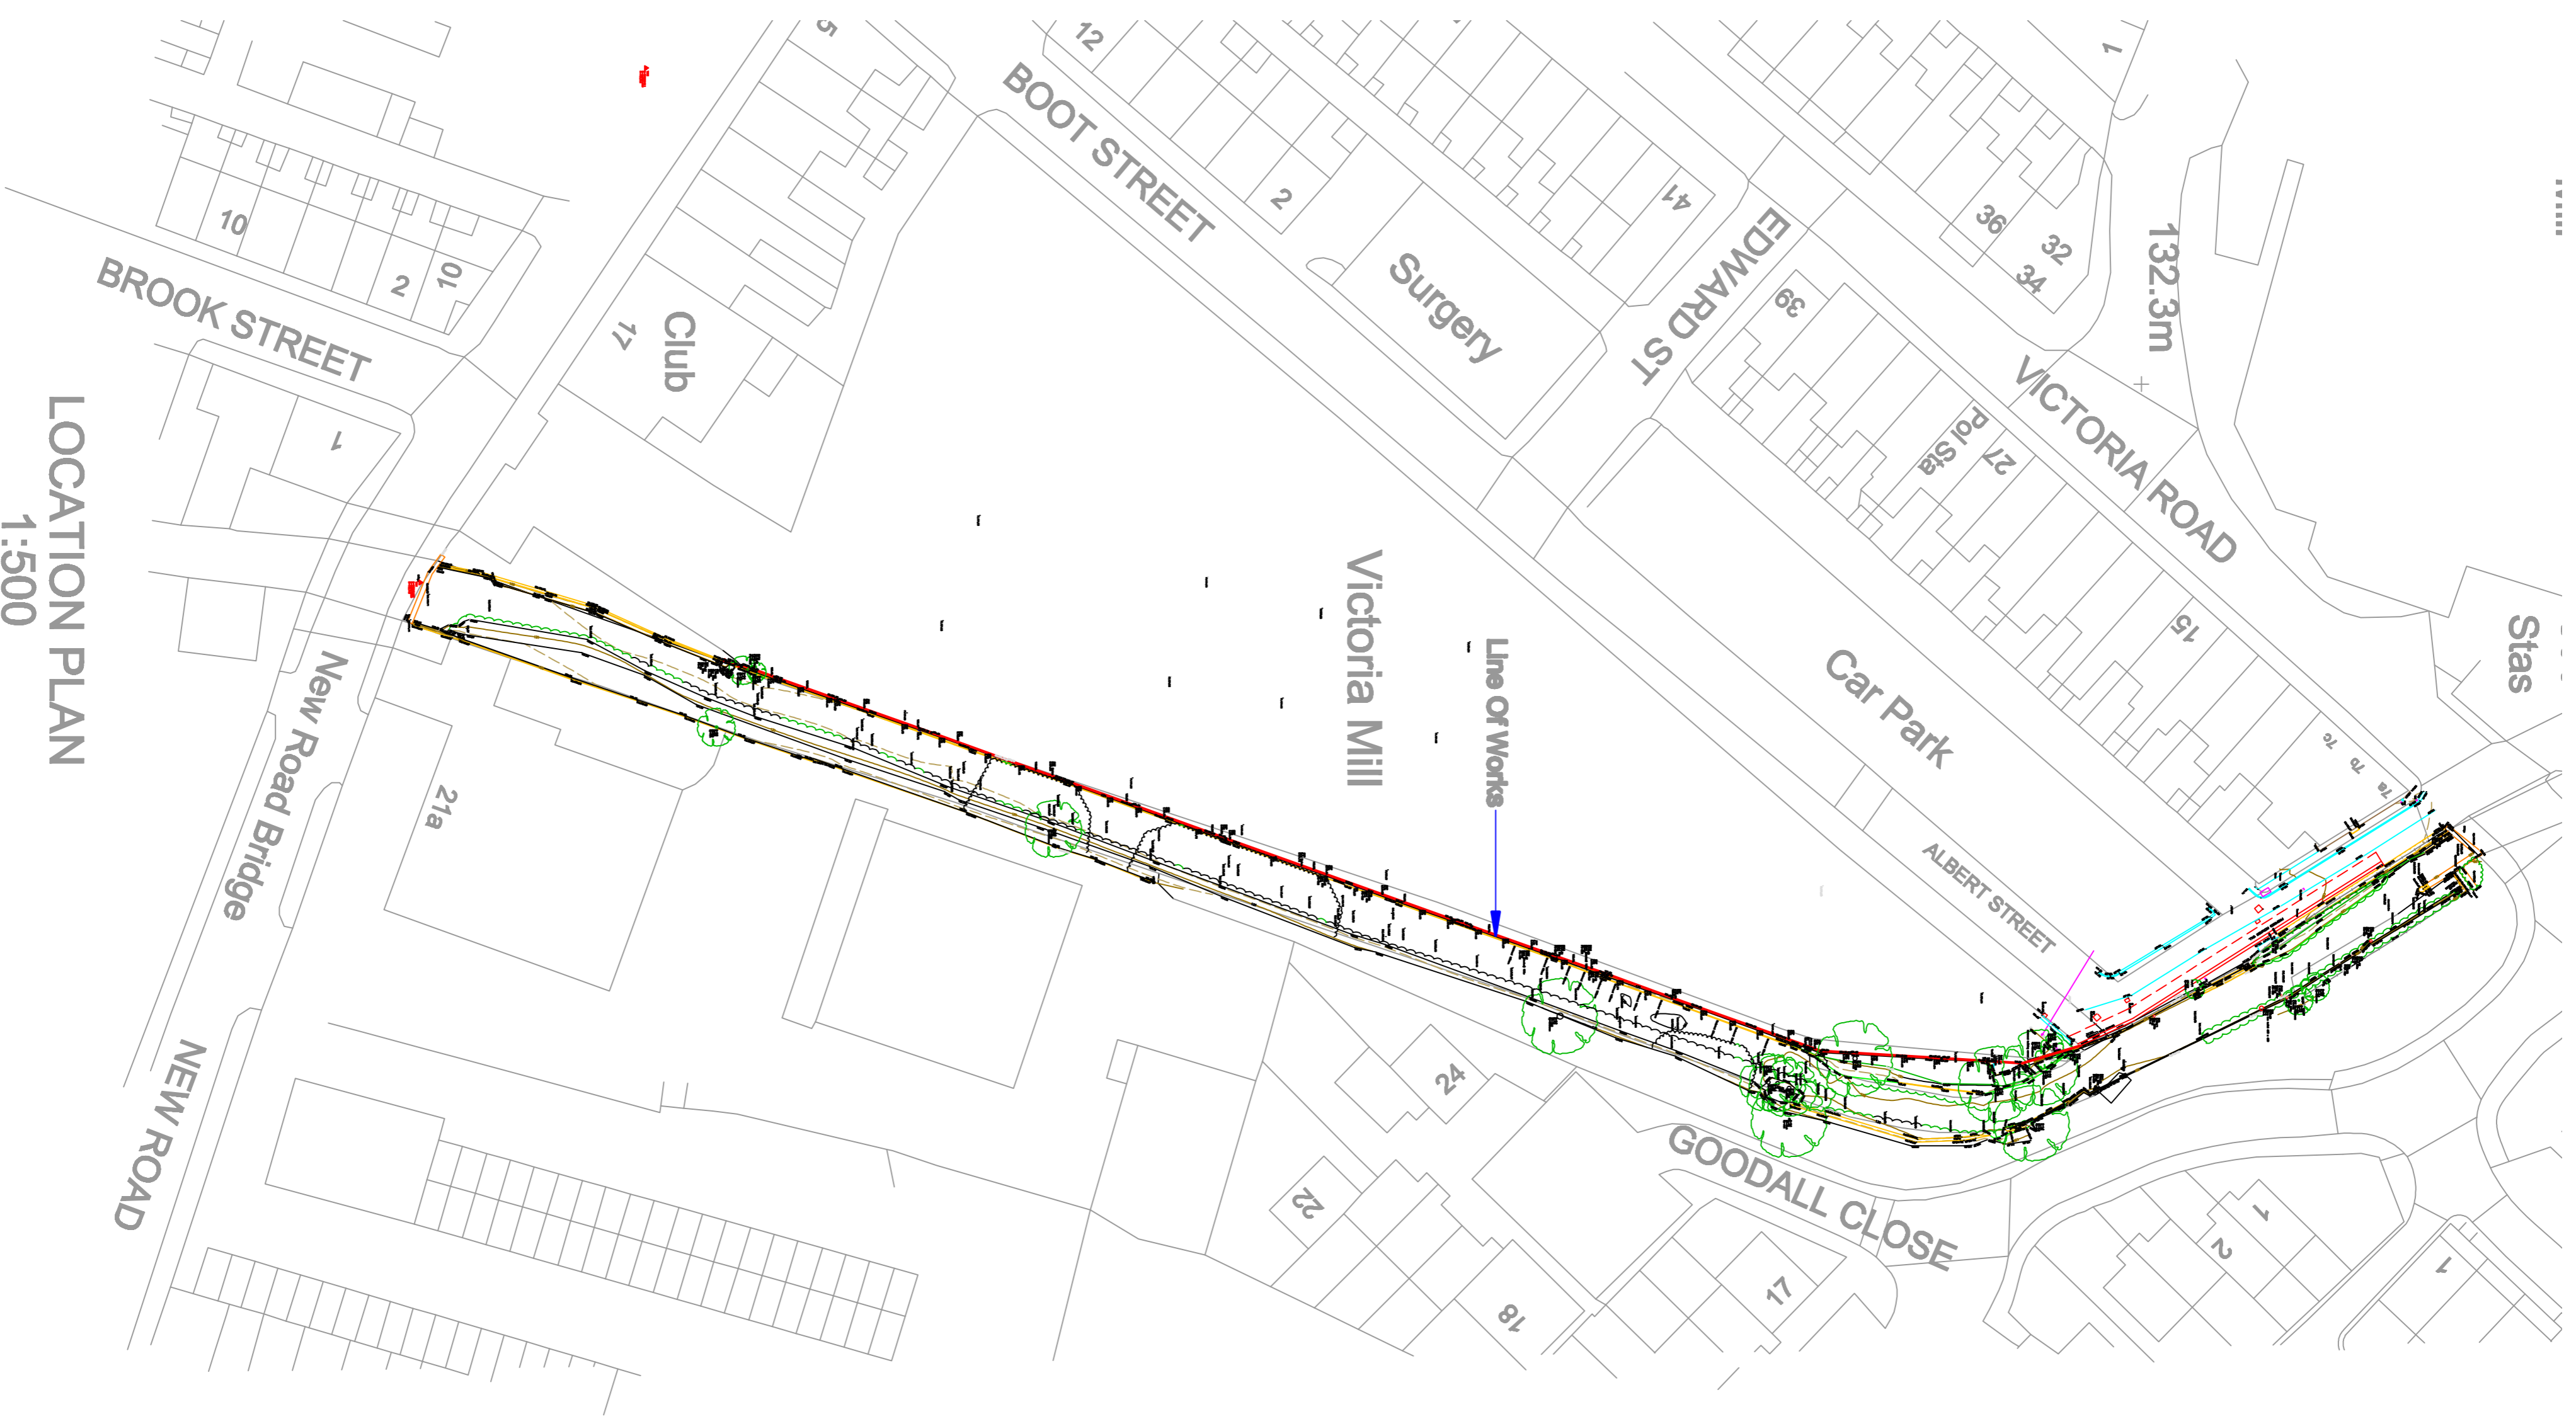

Do not scale off drawing; work to figured dimensions only.
All dimensions and levels to be checked on site before works commence.
This drawing is to be read in conjunction with all relevant drawings and specifications.
Report all discrepancies to Architect/Supervising Officer before work commences.
All work carried out before Building & Planning Permission has been granted is at the contractor/client's own risk.
C COPYRIGHT 2021

Rev	Remarks	Date

PENDLE BOROUGH COUNCIL

D. J. LINGARD & ASSOCIATES LTD
201 ST. JAMES STREET
MANCHESTER, M2 1BB
TEL: 0161 2751111 FAX: 0161 2751100
www.djlingard.co.uk

Project: FLOOD PREVENTION WORKS (PROVISIONAL)
Client: FARBY

INTERNAL WORKS

By	Date	Scale
DUL	MAY 21	AS SHOWN
Check BK	7437/02	