


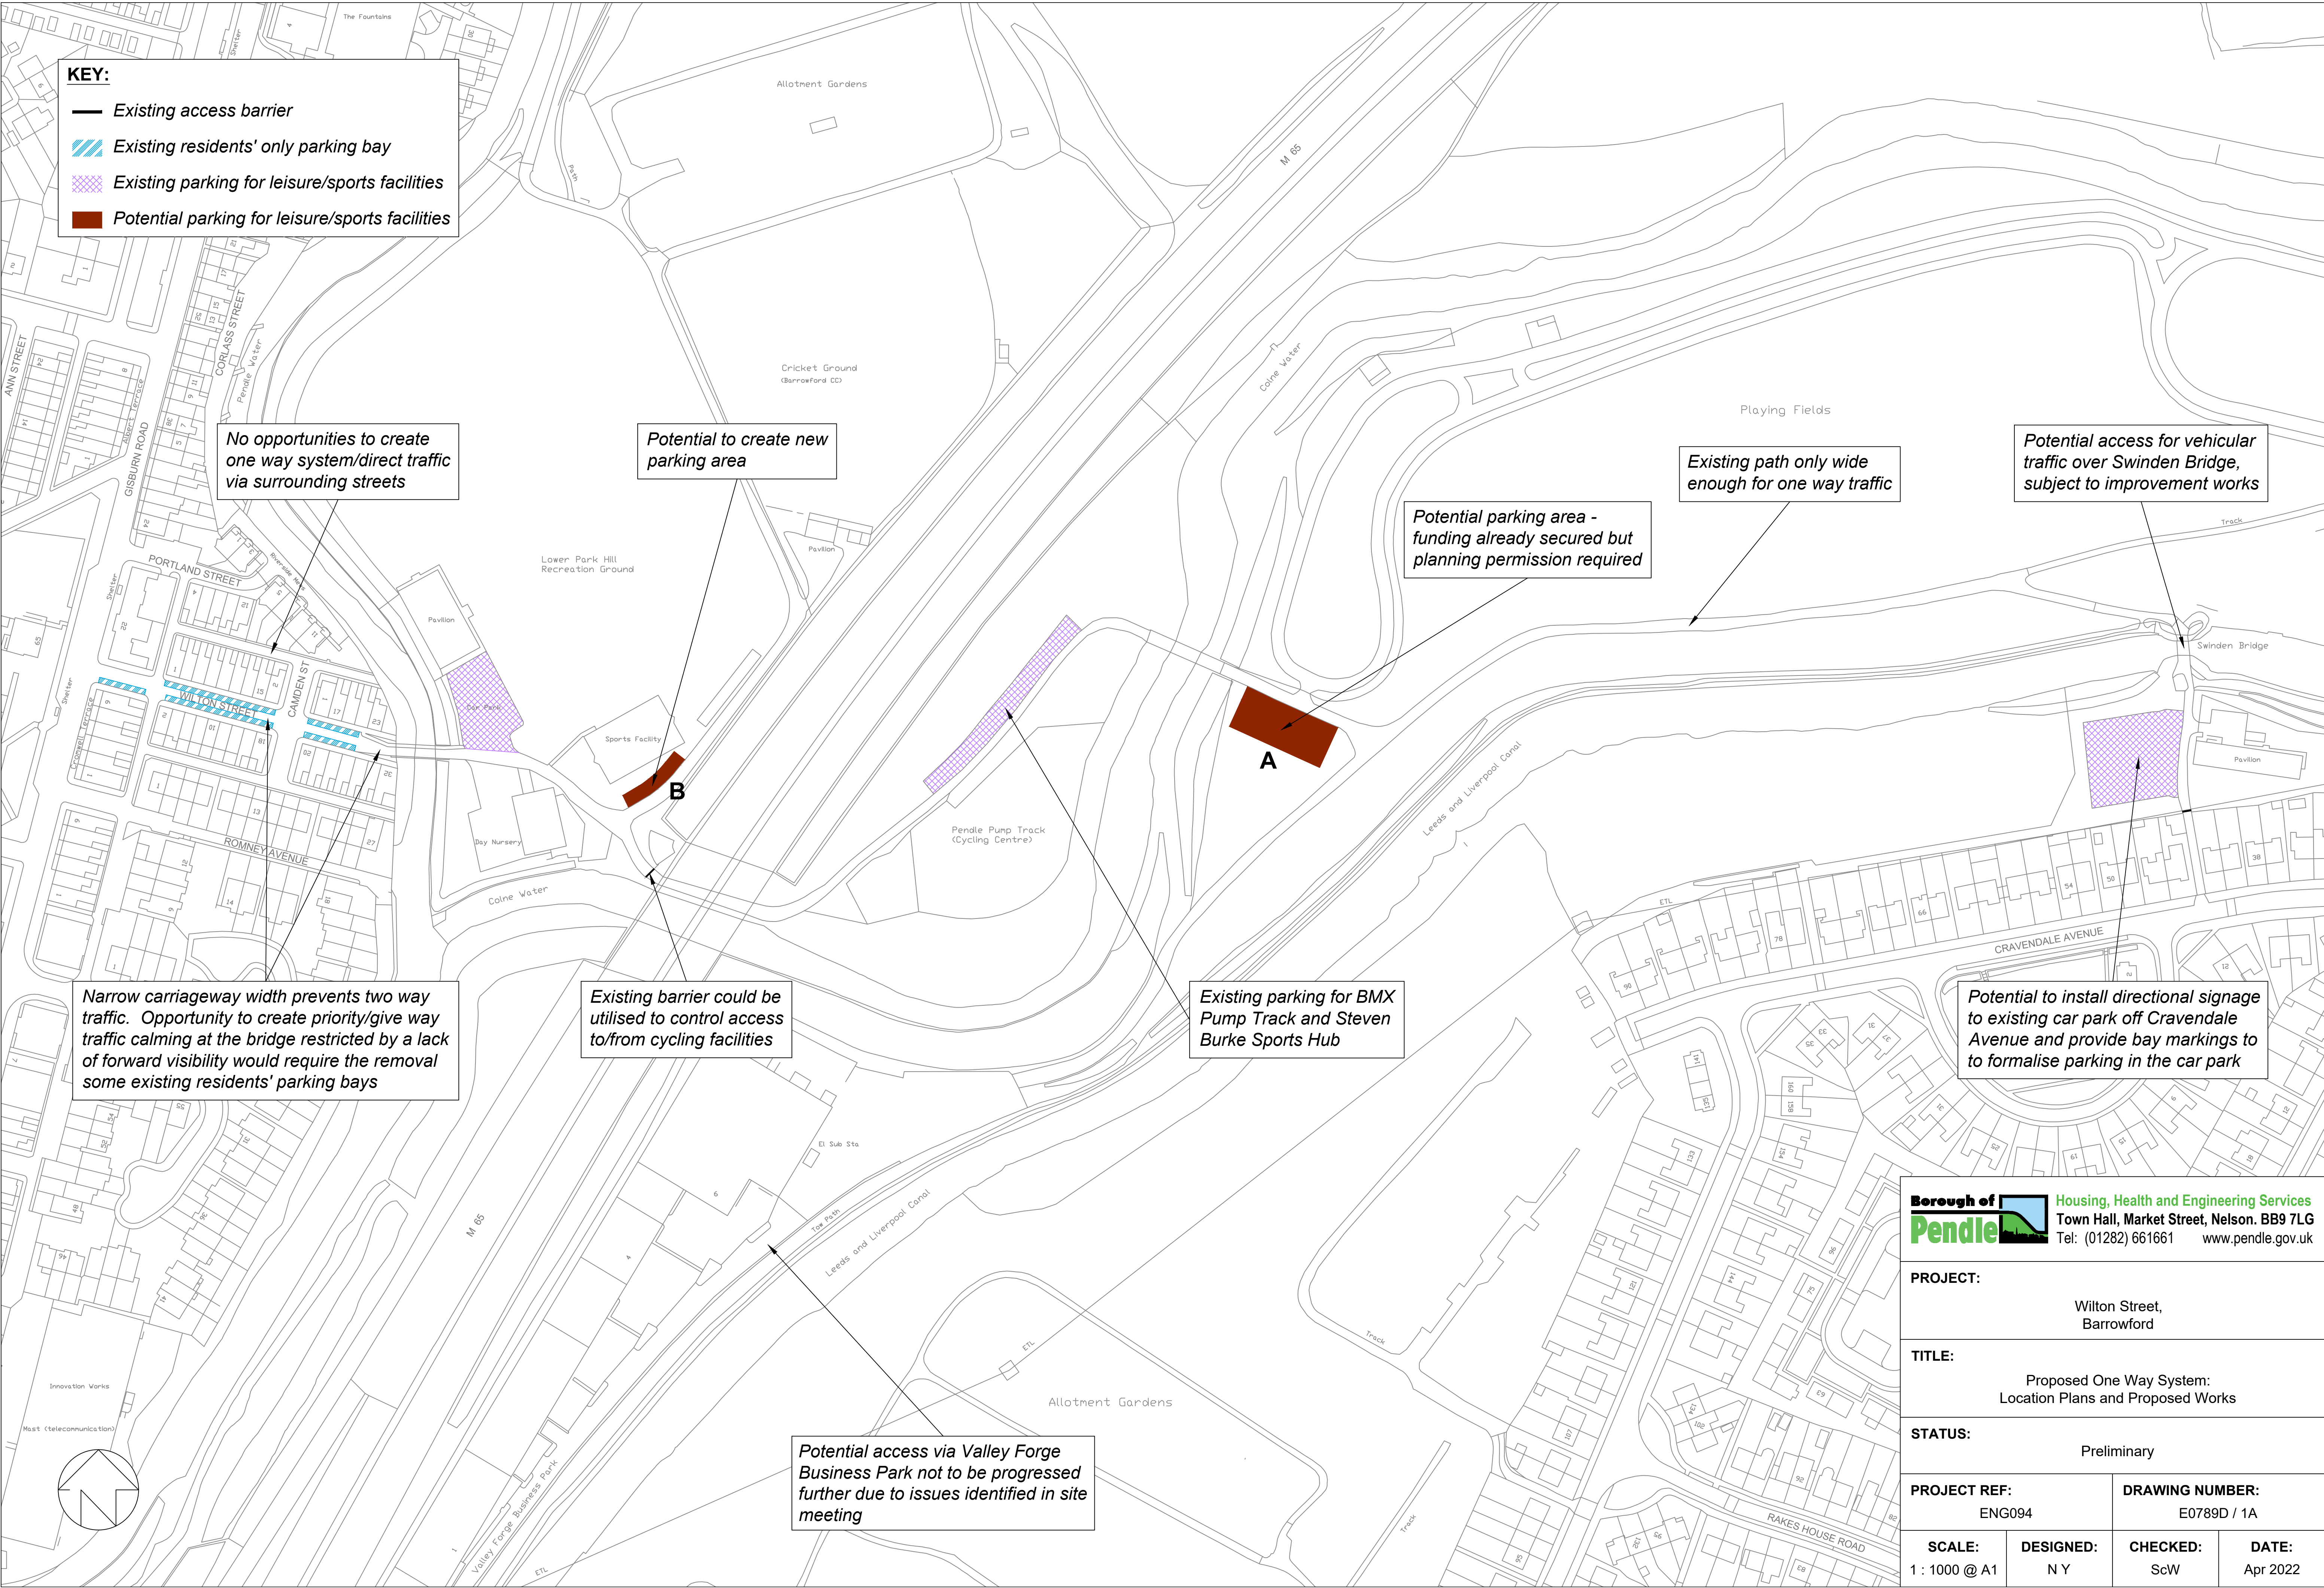

KEY:

- Existing access barrier
- Existing residents' only parking bay
- Existing parking for leisure/sports facilities
- Potential parking for leisure/sports facilities

No opportunities to create one way system/direct traffic via surrounding streets

Potential to create new parking area

Existing path only wide enough for one way traffic

Potential access for vehicular traffic over Swinden Bridge, subject to improvement works

Potential parking area - funding already secured but planning permission required

Narrow carriageway width prevents two way traffic. Opportunity to create priority/give way traffic calming at the bridge restricted by a lack of forward visibility would require the removal some existing residents' parking bays

Existing barrier could be utilised to control access to/from cycling facilities

Existing parking for BMX Pump Track and Steven Burke Sports Hub

Potential to install directional signage to existing car park off Cravendale Avenue and provide bay markings to formalise parking in the car park

Potential access via Valley Forge Business Park not to be progressed further due to issues identified in site meeting

Borough of Pendle



Housing, Health and Engineering Services
Town Hall, Market Street, Nelson. BB9 7LG
Tel: (01282) 661661 www.pendle.gov.uk

PROJECT: Wilton Street, Barrowford			
TITLE: Proposed One Way System: Location Plans and Proposed Works			
STATUS: Preliminary			
PROJECT REF: ENG094		DRAWING NUMBER: E0789D / 1A	
SCALE: 1 : 1000 @ A1	DESIGNED: N Y	CHECKED: ScW	DATE: Apr 2022