


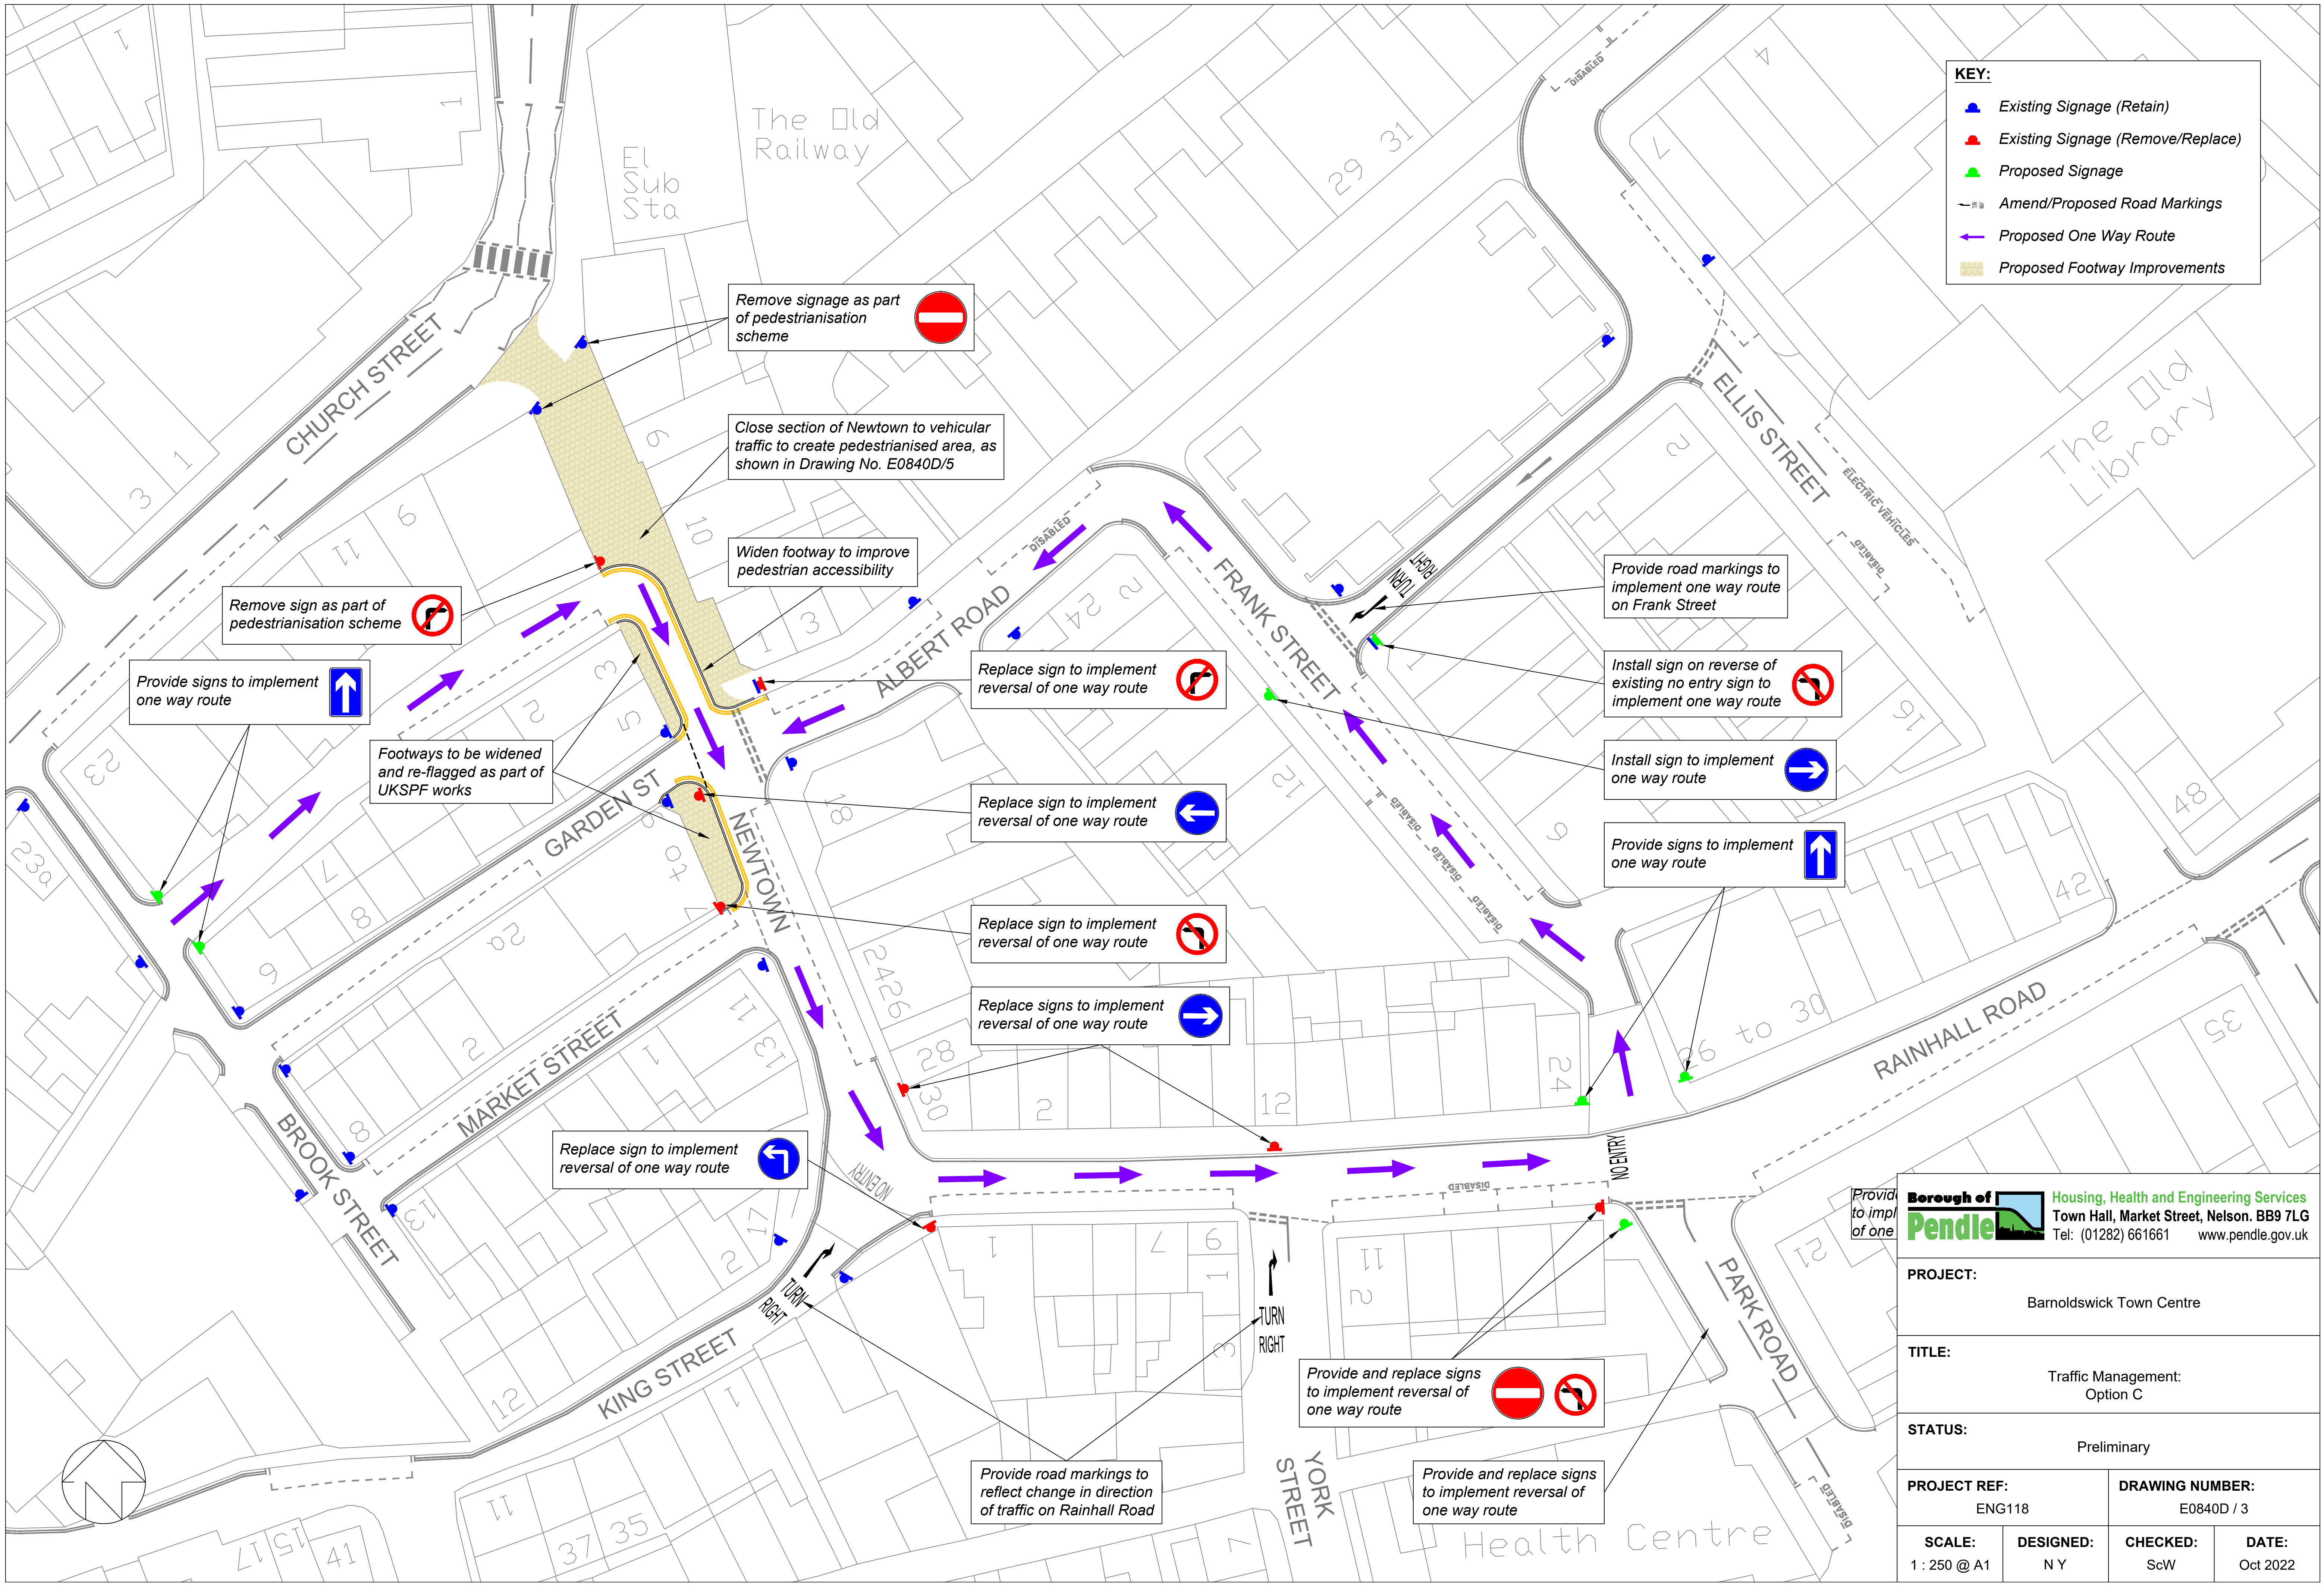

Borough of Pendle Housing, Health and Engineering Services
Town Hall, Market Street, Nelson. BB9 7LG
Tel: (01282) 661661 www.pendle.gov.uk

PROJECT: Barnoldswick Town Centre			
TITLE: Traffic Management: Option C			
STATUS: Preliminary			
PROJECT REF: ENG118		DRAWING NUMBER: E0840D / 3	
SCALE: 1 : 250 @ A1	DESIGNED: N Y	CHECKED: ScW	DATE: Oct 2022