


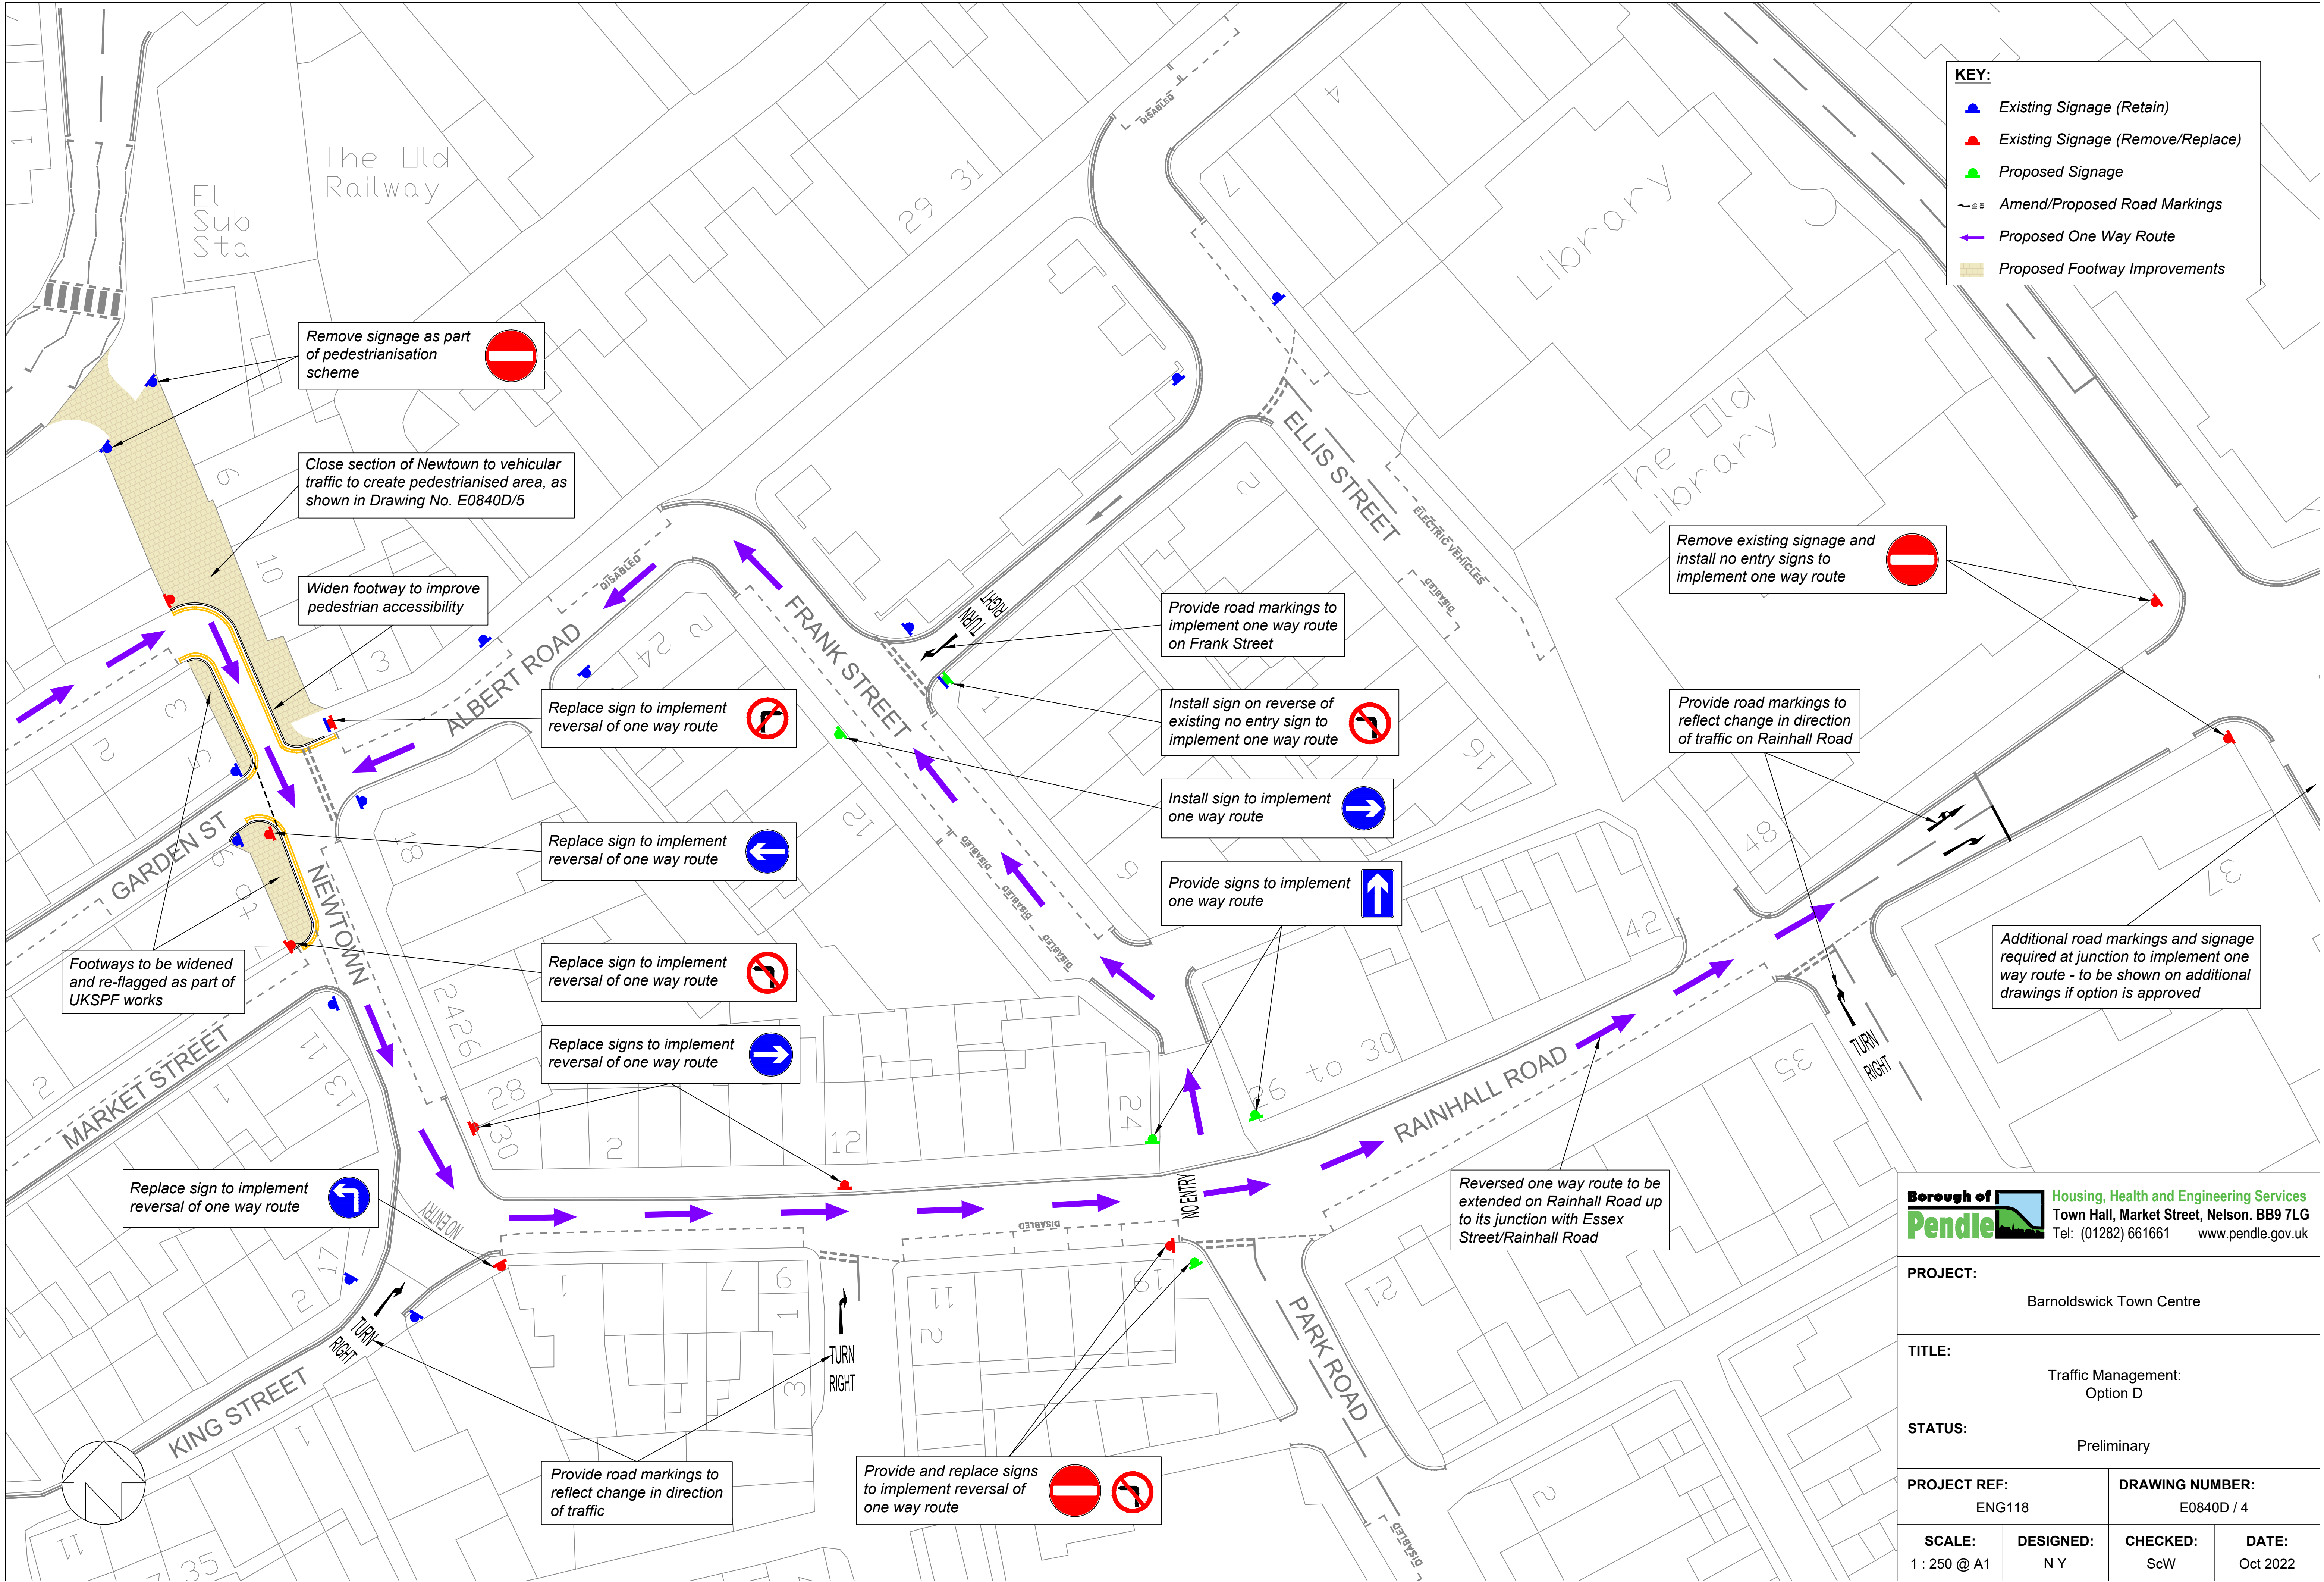

PROJECT: Barnoldswick Town Centre			
TITLE: Traffic Management: Option D			
STATUS: Preliminary			
PROJECT REF: ENG118		DRAWING NUMBER: E0840D / 4	
SCALE: 1 : 250 @ A1	DESIGNED: N Y	CHECKED: ScW	DATE: Oct 2022