


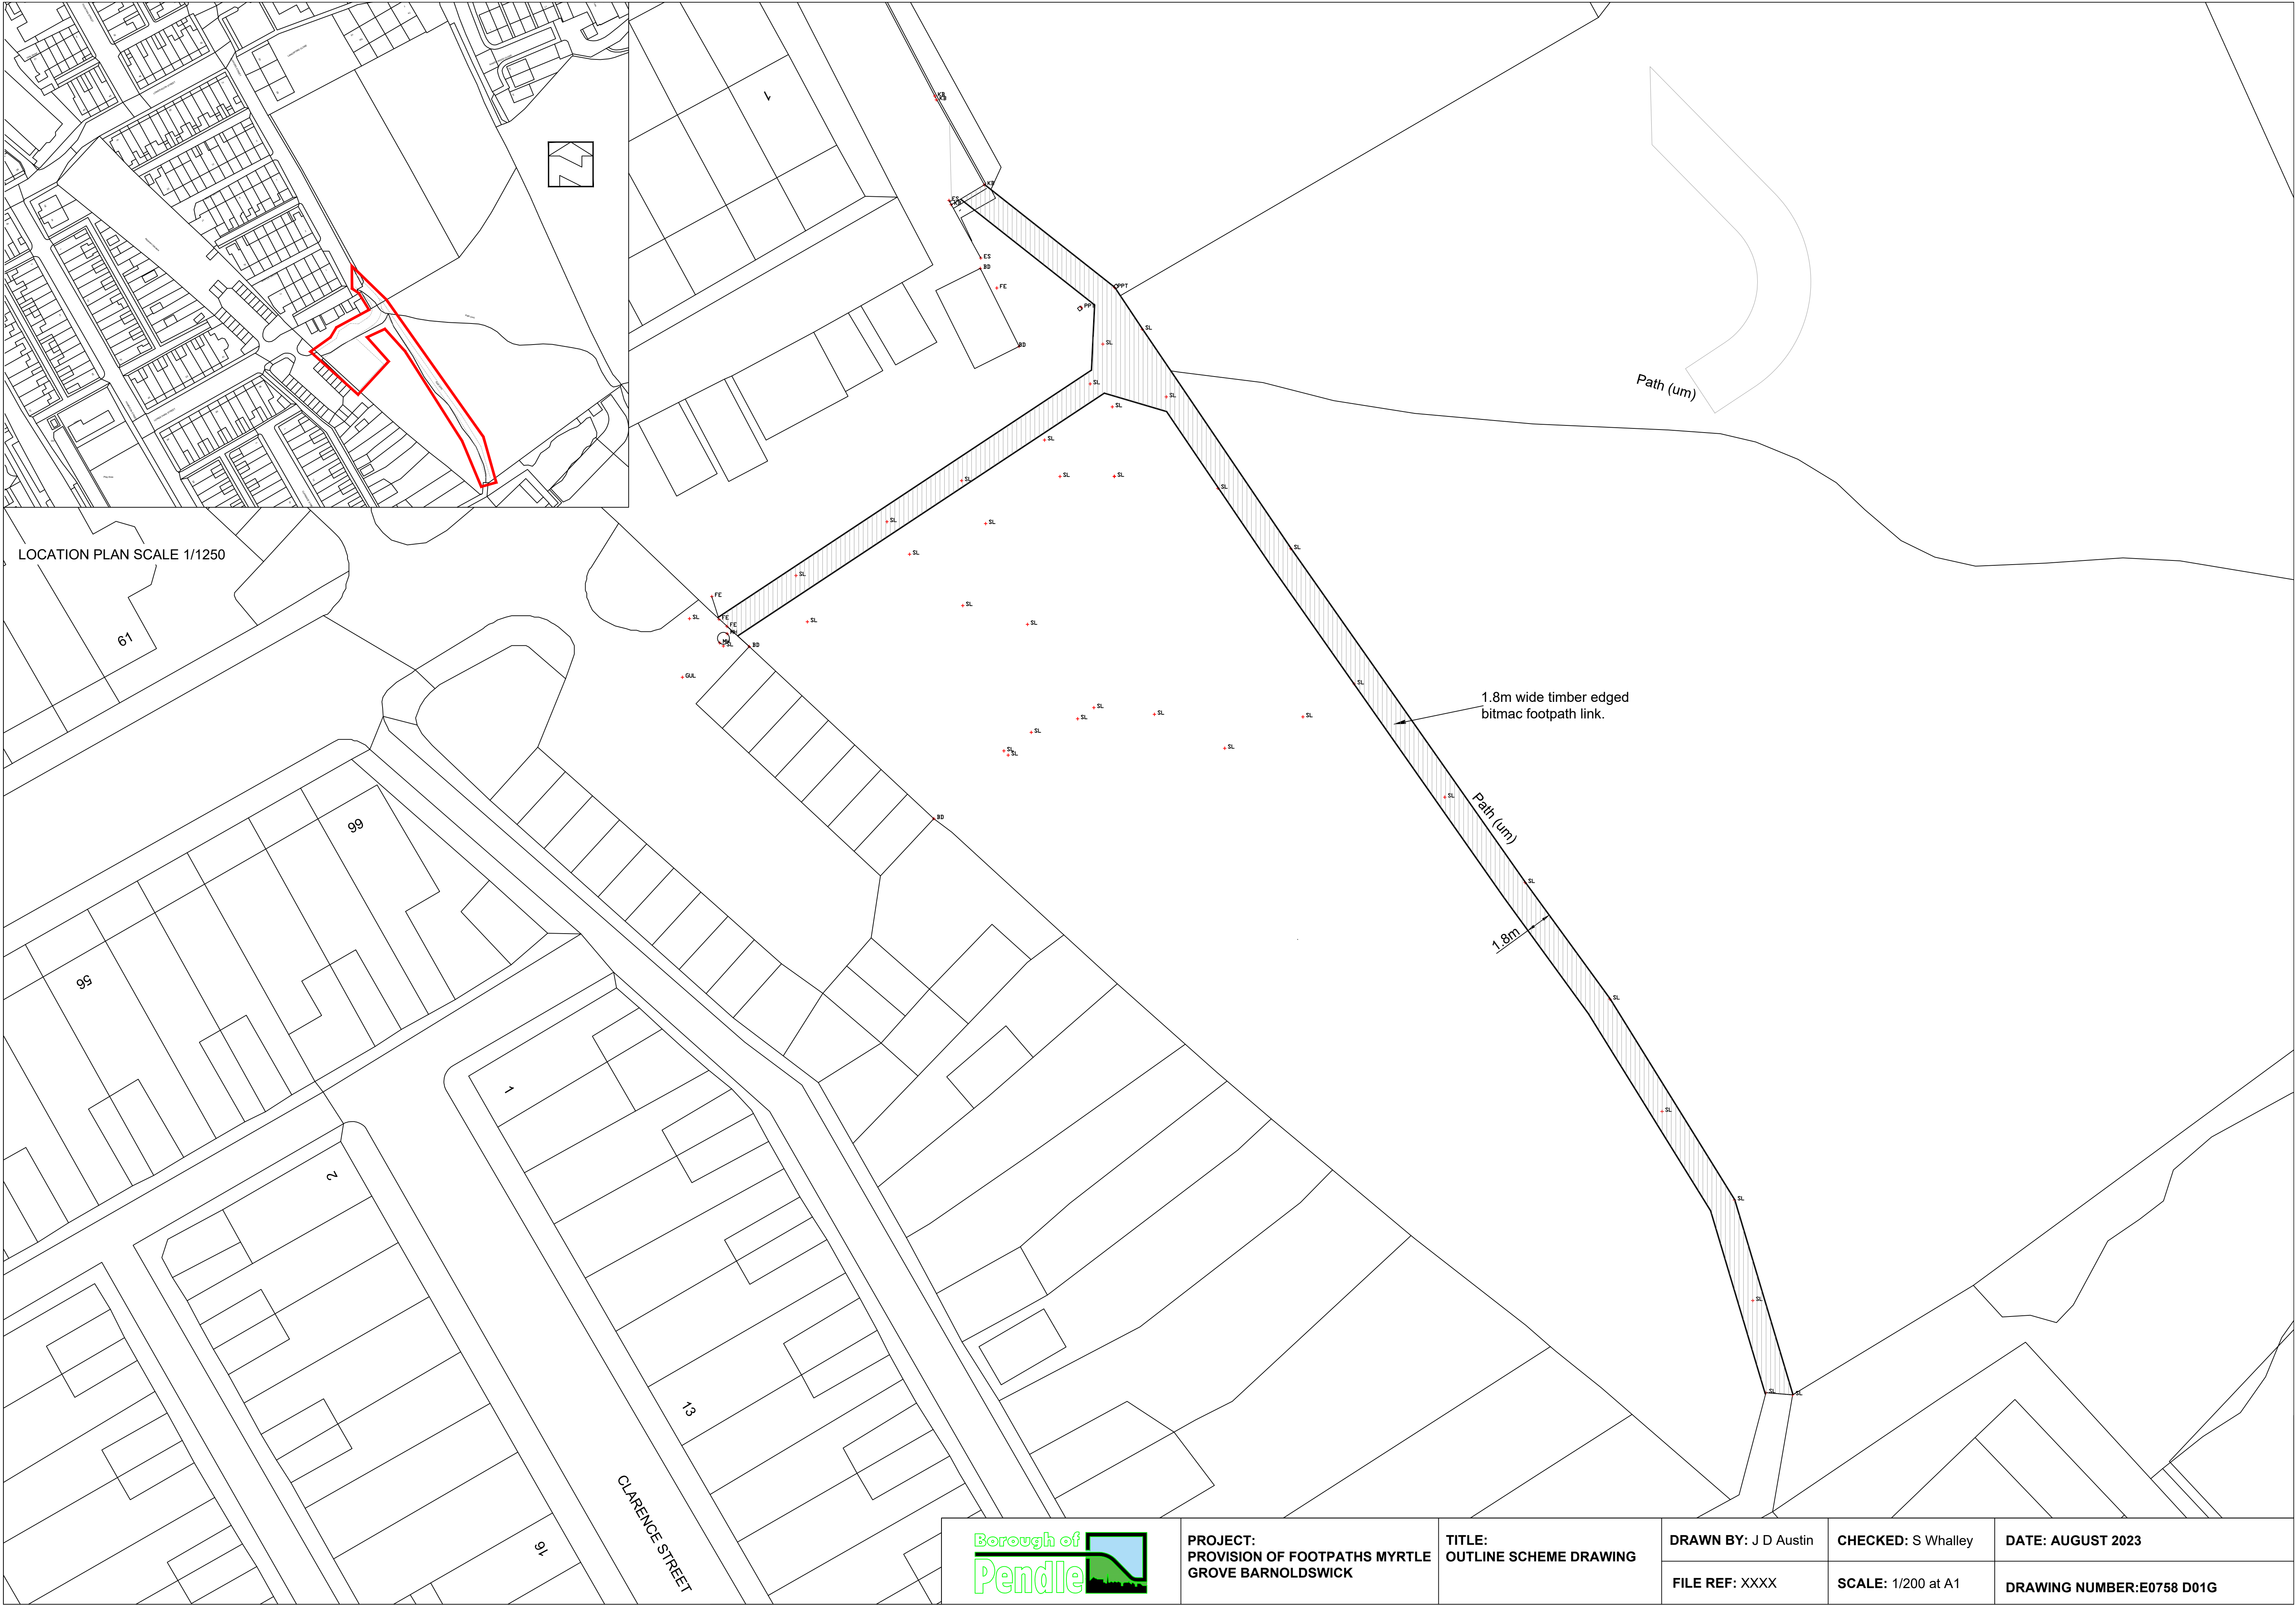

LOCATION PLAN SCALE 1/1250

1.8m wide timber edged
bitmac footpath link.

Path (um)

1.8m



PROJECT:
PROVISION OF FOOTPATHS MYRTLE
GROVE BARNOLDSWICK

TITLE:
OUTLINE SCHEME DRAWING

DRAWN BY: J D Austin

CHECKED: S Whalley

DATE: AUGUST 2023

FILE REF: XXXX

SCALE: 1/200 at A1

DRAWING NUMBER: E0758 D01G