

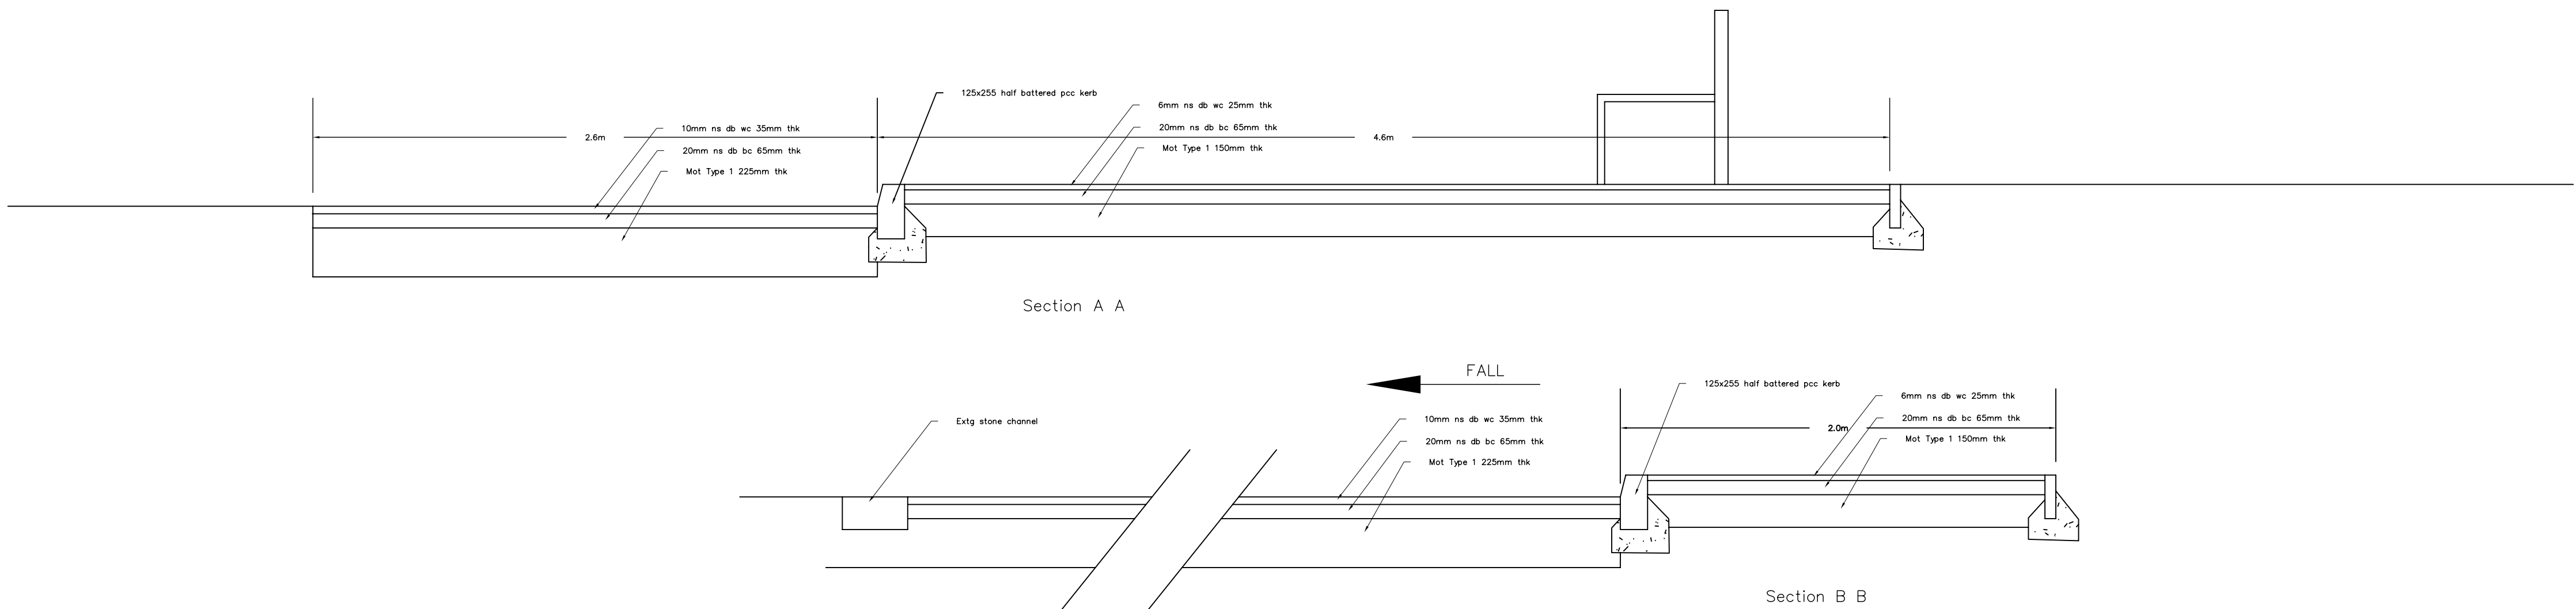


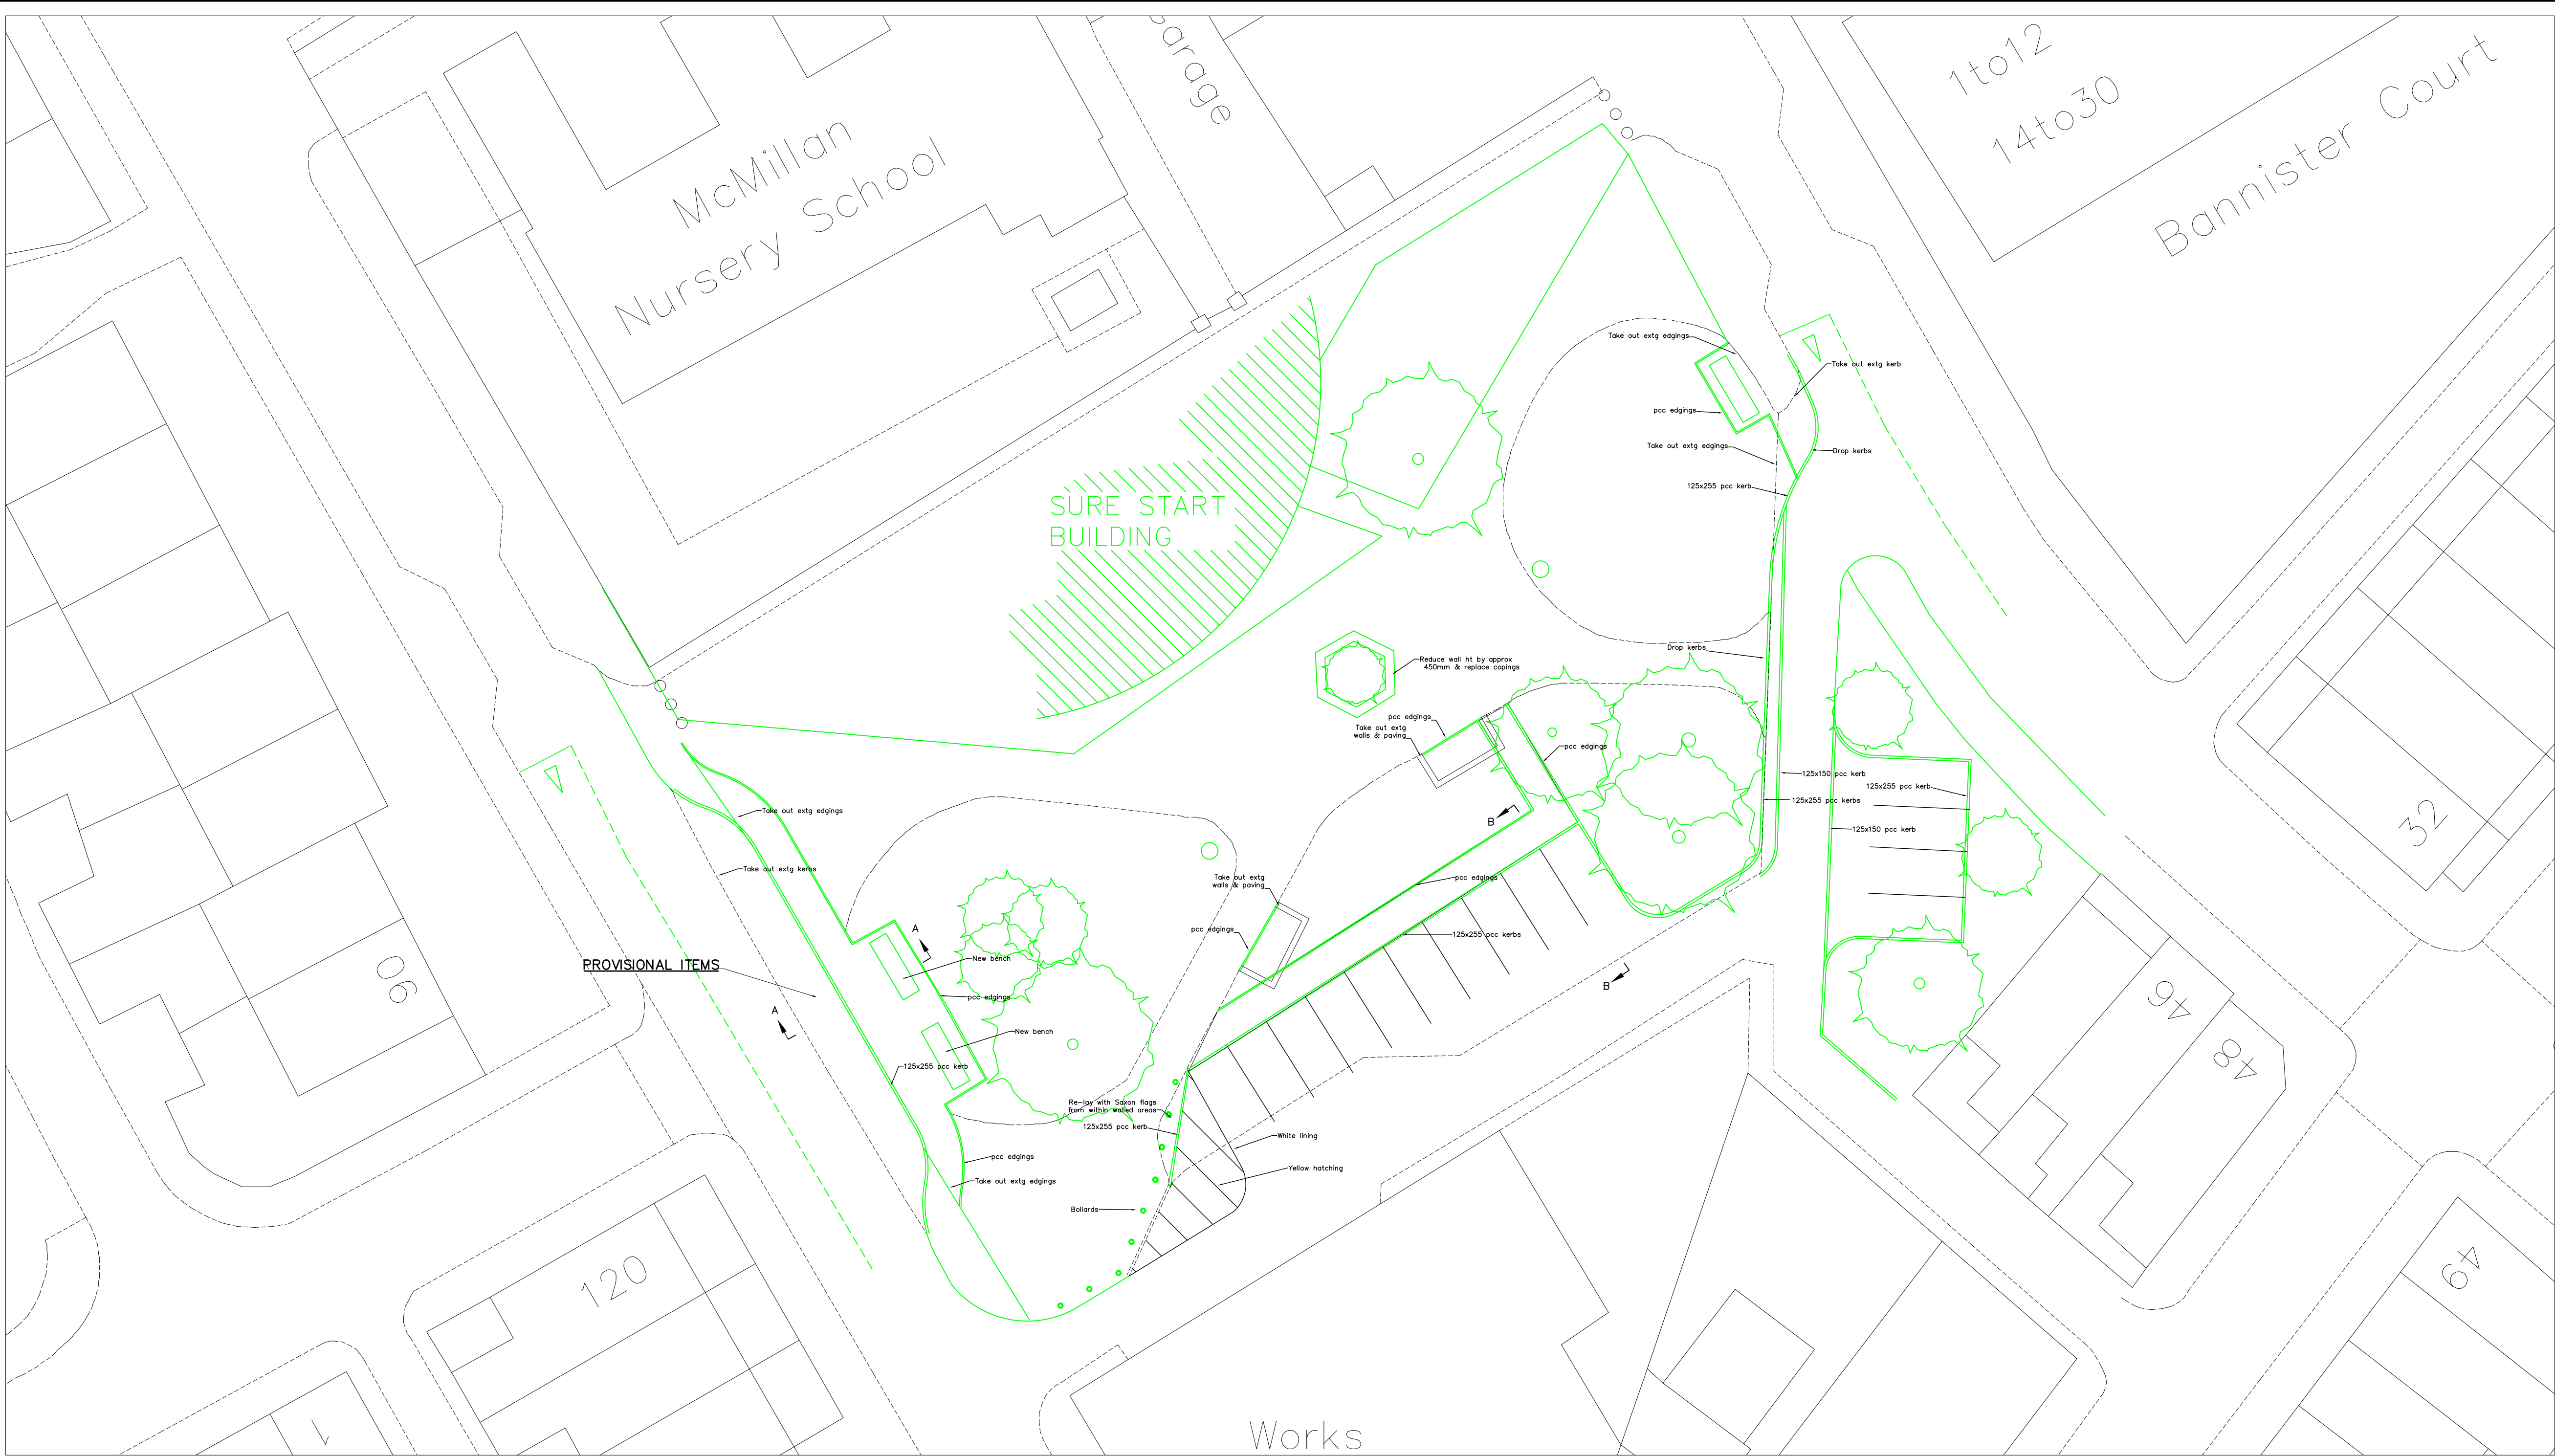

REVISIONS / NOTES

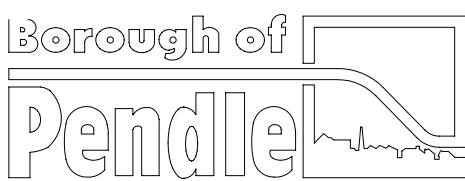

Engineering and Special Projects
Manager: Peter Atkinson
BSc (Hons) DipT CEng MICE MIHT
2nd Floor, Phoenix Chambers,
Holme Street, Nelson. BB9 9SS
Tel: (01282) 661661 Fax: (01282) 661068

Title
Environmental Works
Railway St Nelson

Description
Plan & Sections

File

Drawn by A J McL

Checked

Scales 1: 200 1:20

Date January 2008

Drawing Number E0098