


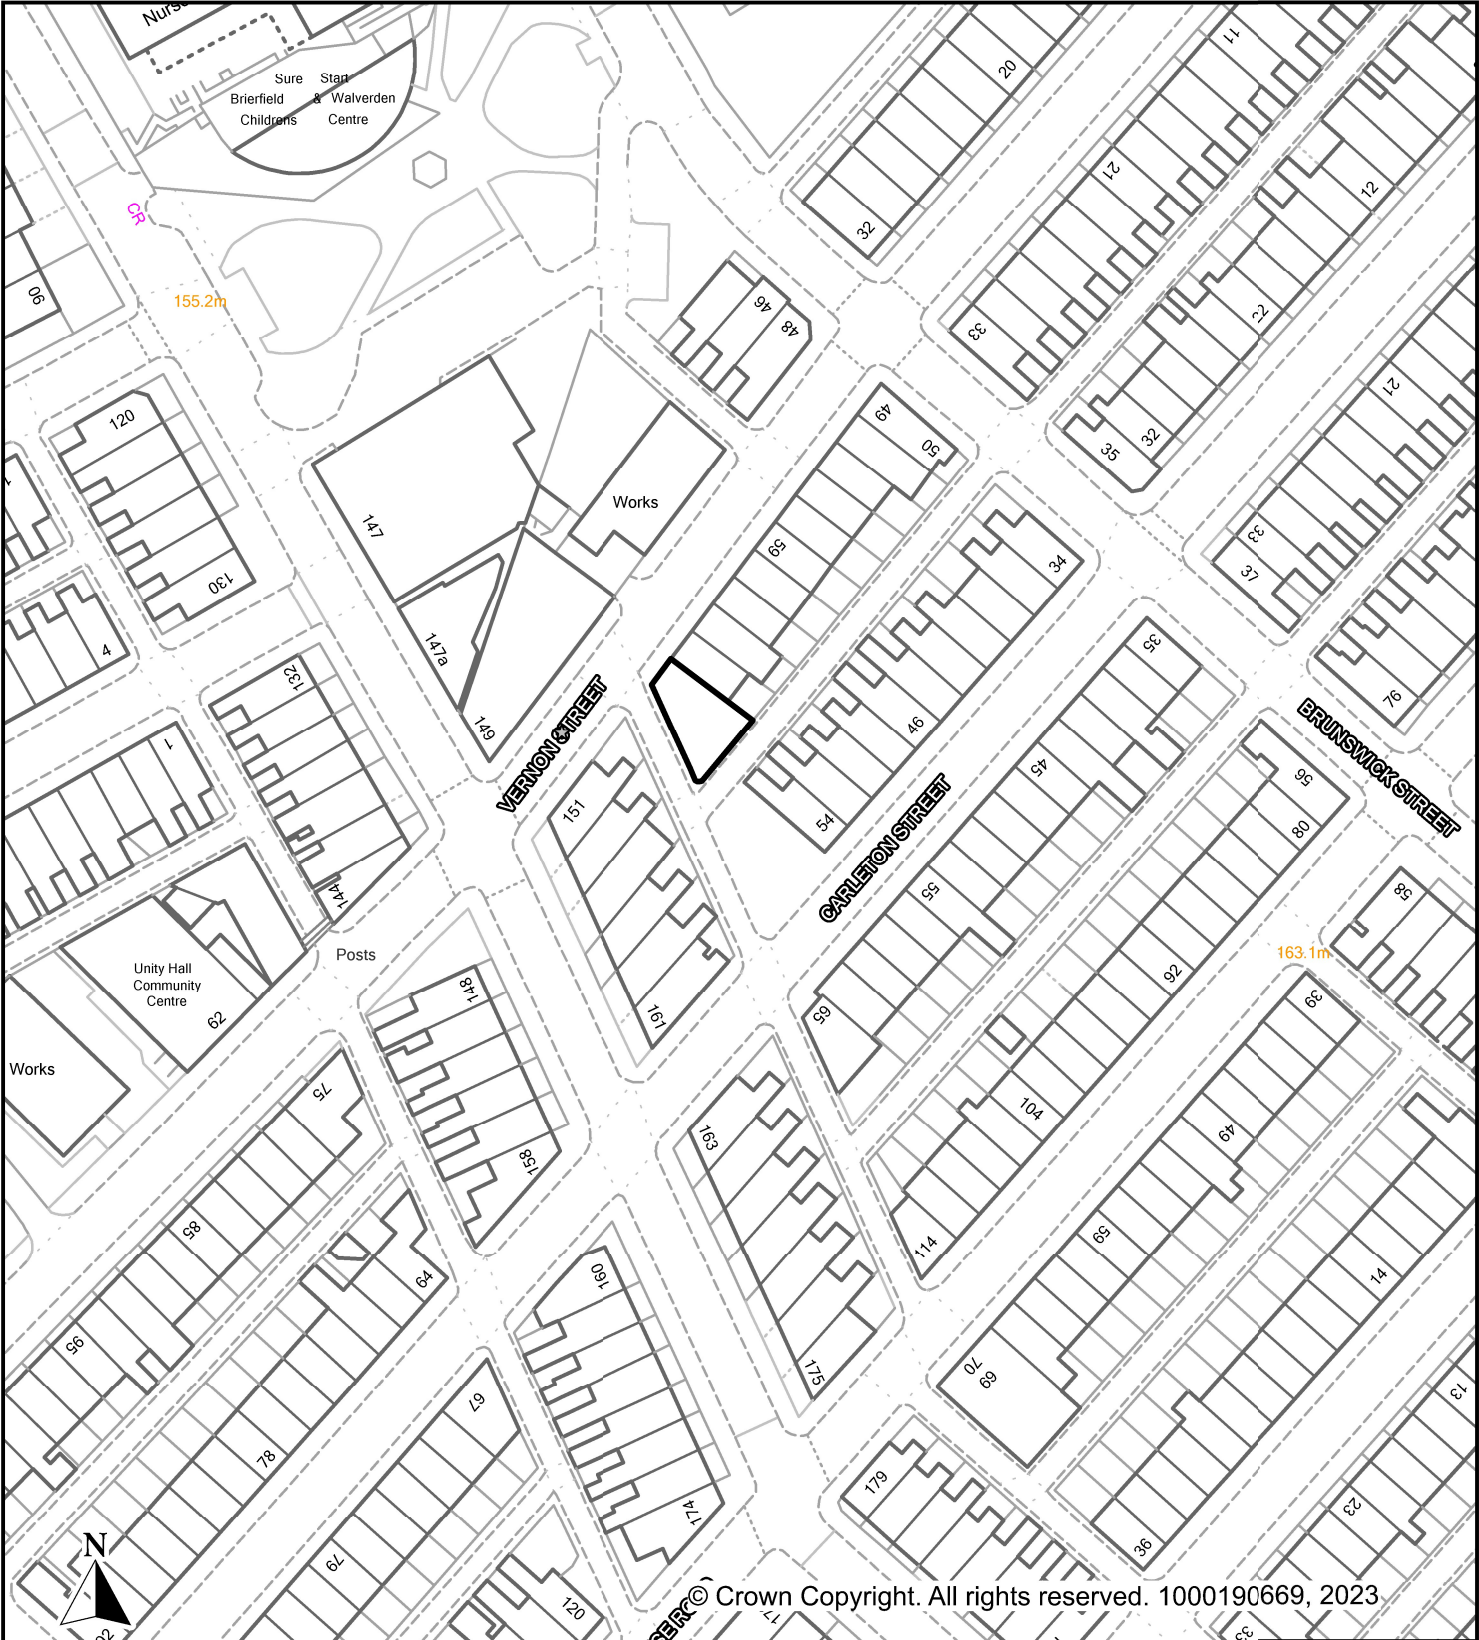

|                   |                  |                                     |   |
|-------------------|------------------|-------------------------------------|---|
| Description       |                  |                                     | <div><div><div>Borough of</div><div>Pendle</div><div>Liberata</div><div></div></div><div>Property Services</div><div>No. 1 Market Street,<br/>Nelson BB9 7LJ</div><div>Tel: 01282 878787<br/>Fax: 01282 878993</div></div> |
| Scale<br>1:1000   |                  | Drawing No.<br><br>14650/9005/2/000 |   |
| Drawn By<br>R.P-K | Date<br>Oct 2023 | CAD Reference                       |   |