



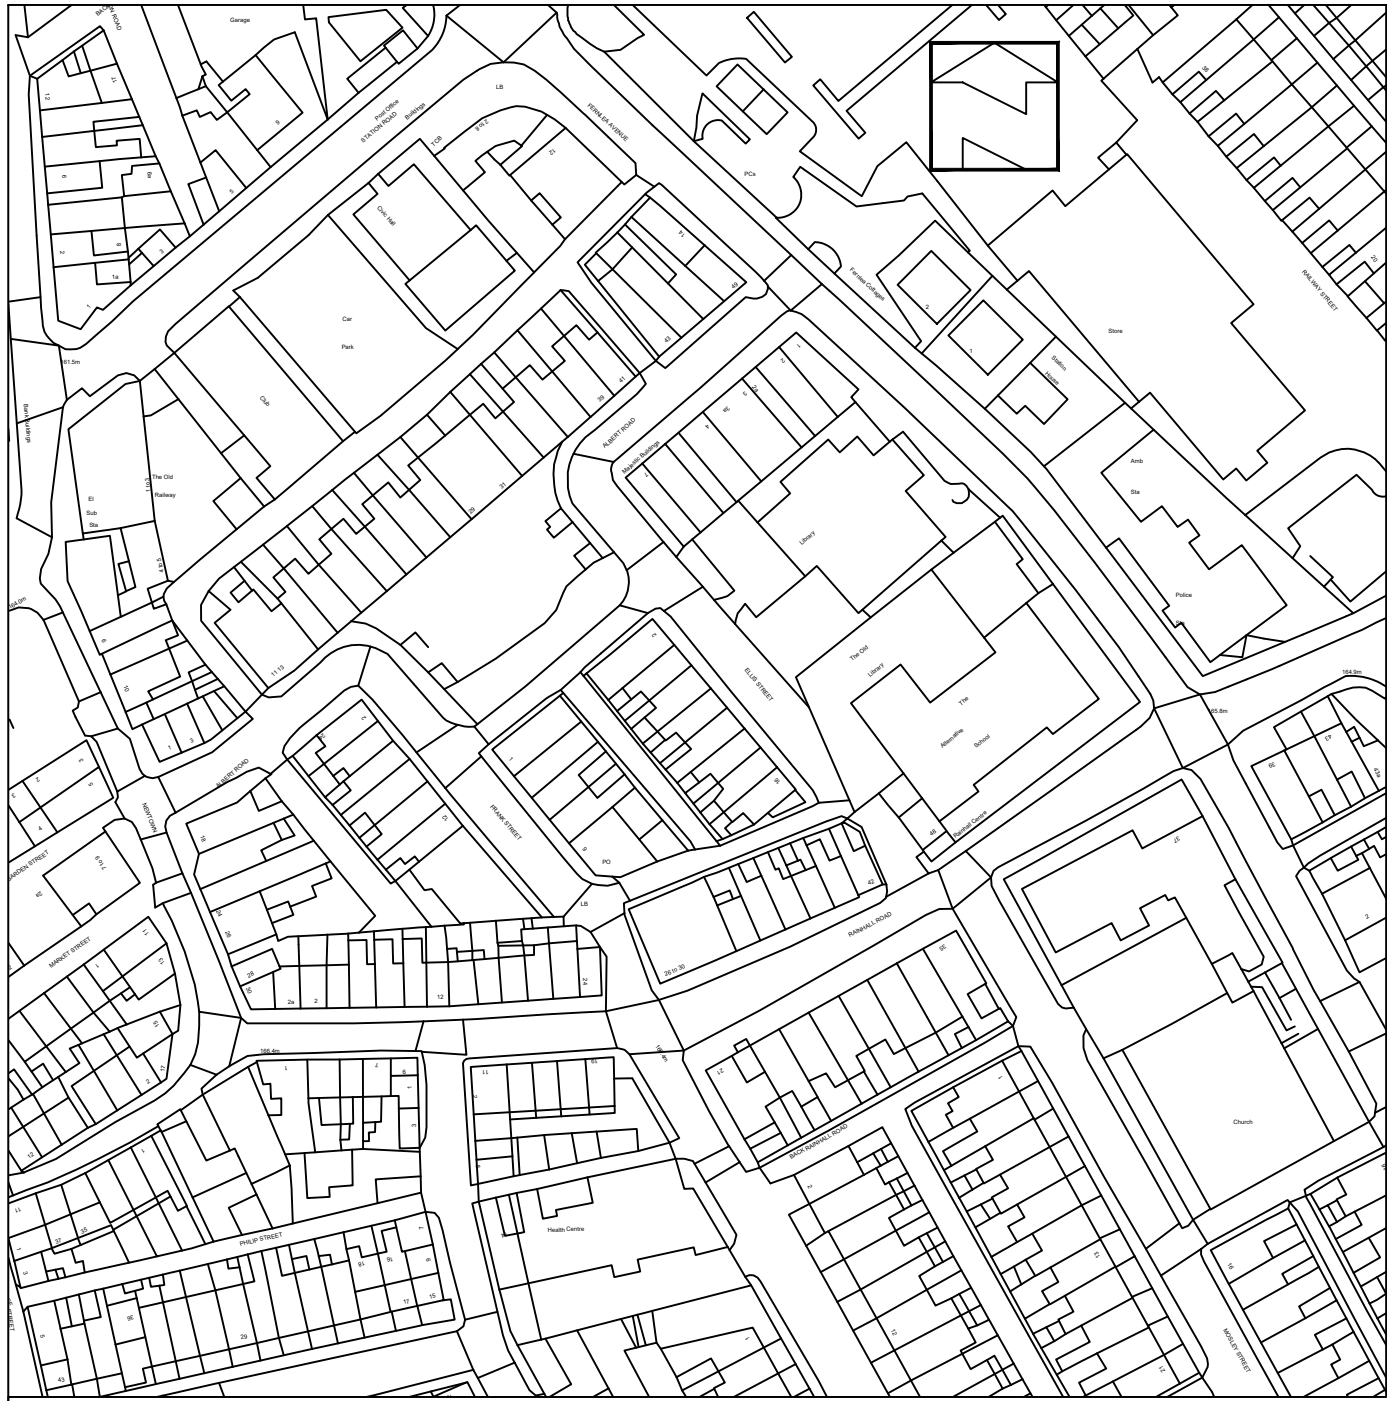

LOCATION PLAN SCALE 1/1250

- KEY -
- 125x255mm bn yellowrock granite kerb bedded and haunched in concrete as detailed.
 - 'Holcombe' sawn all sides, flamed top, stone flag paving 75mm depth laid on rigid bed as detailed.
 - 'Holcombe' sawn all sides, flamed top, stone flag paving 50mm depth laid on rigid bed as detailed.

Note - All ironwork to be reset flush in cut recesses in new flags and frames to be bedded and surrounded with Ultrascap Probed and Flowpoint as detailed for flag construction.

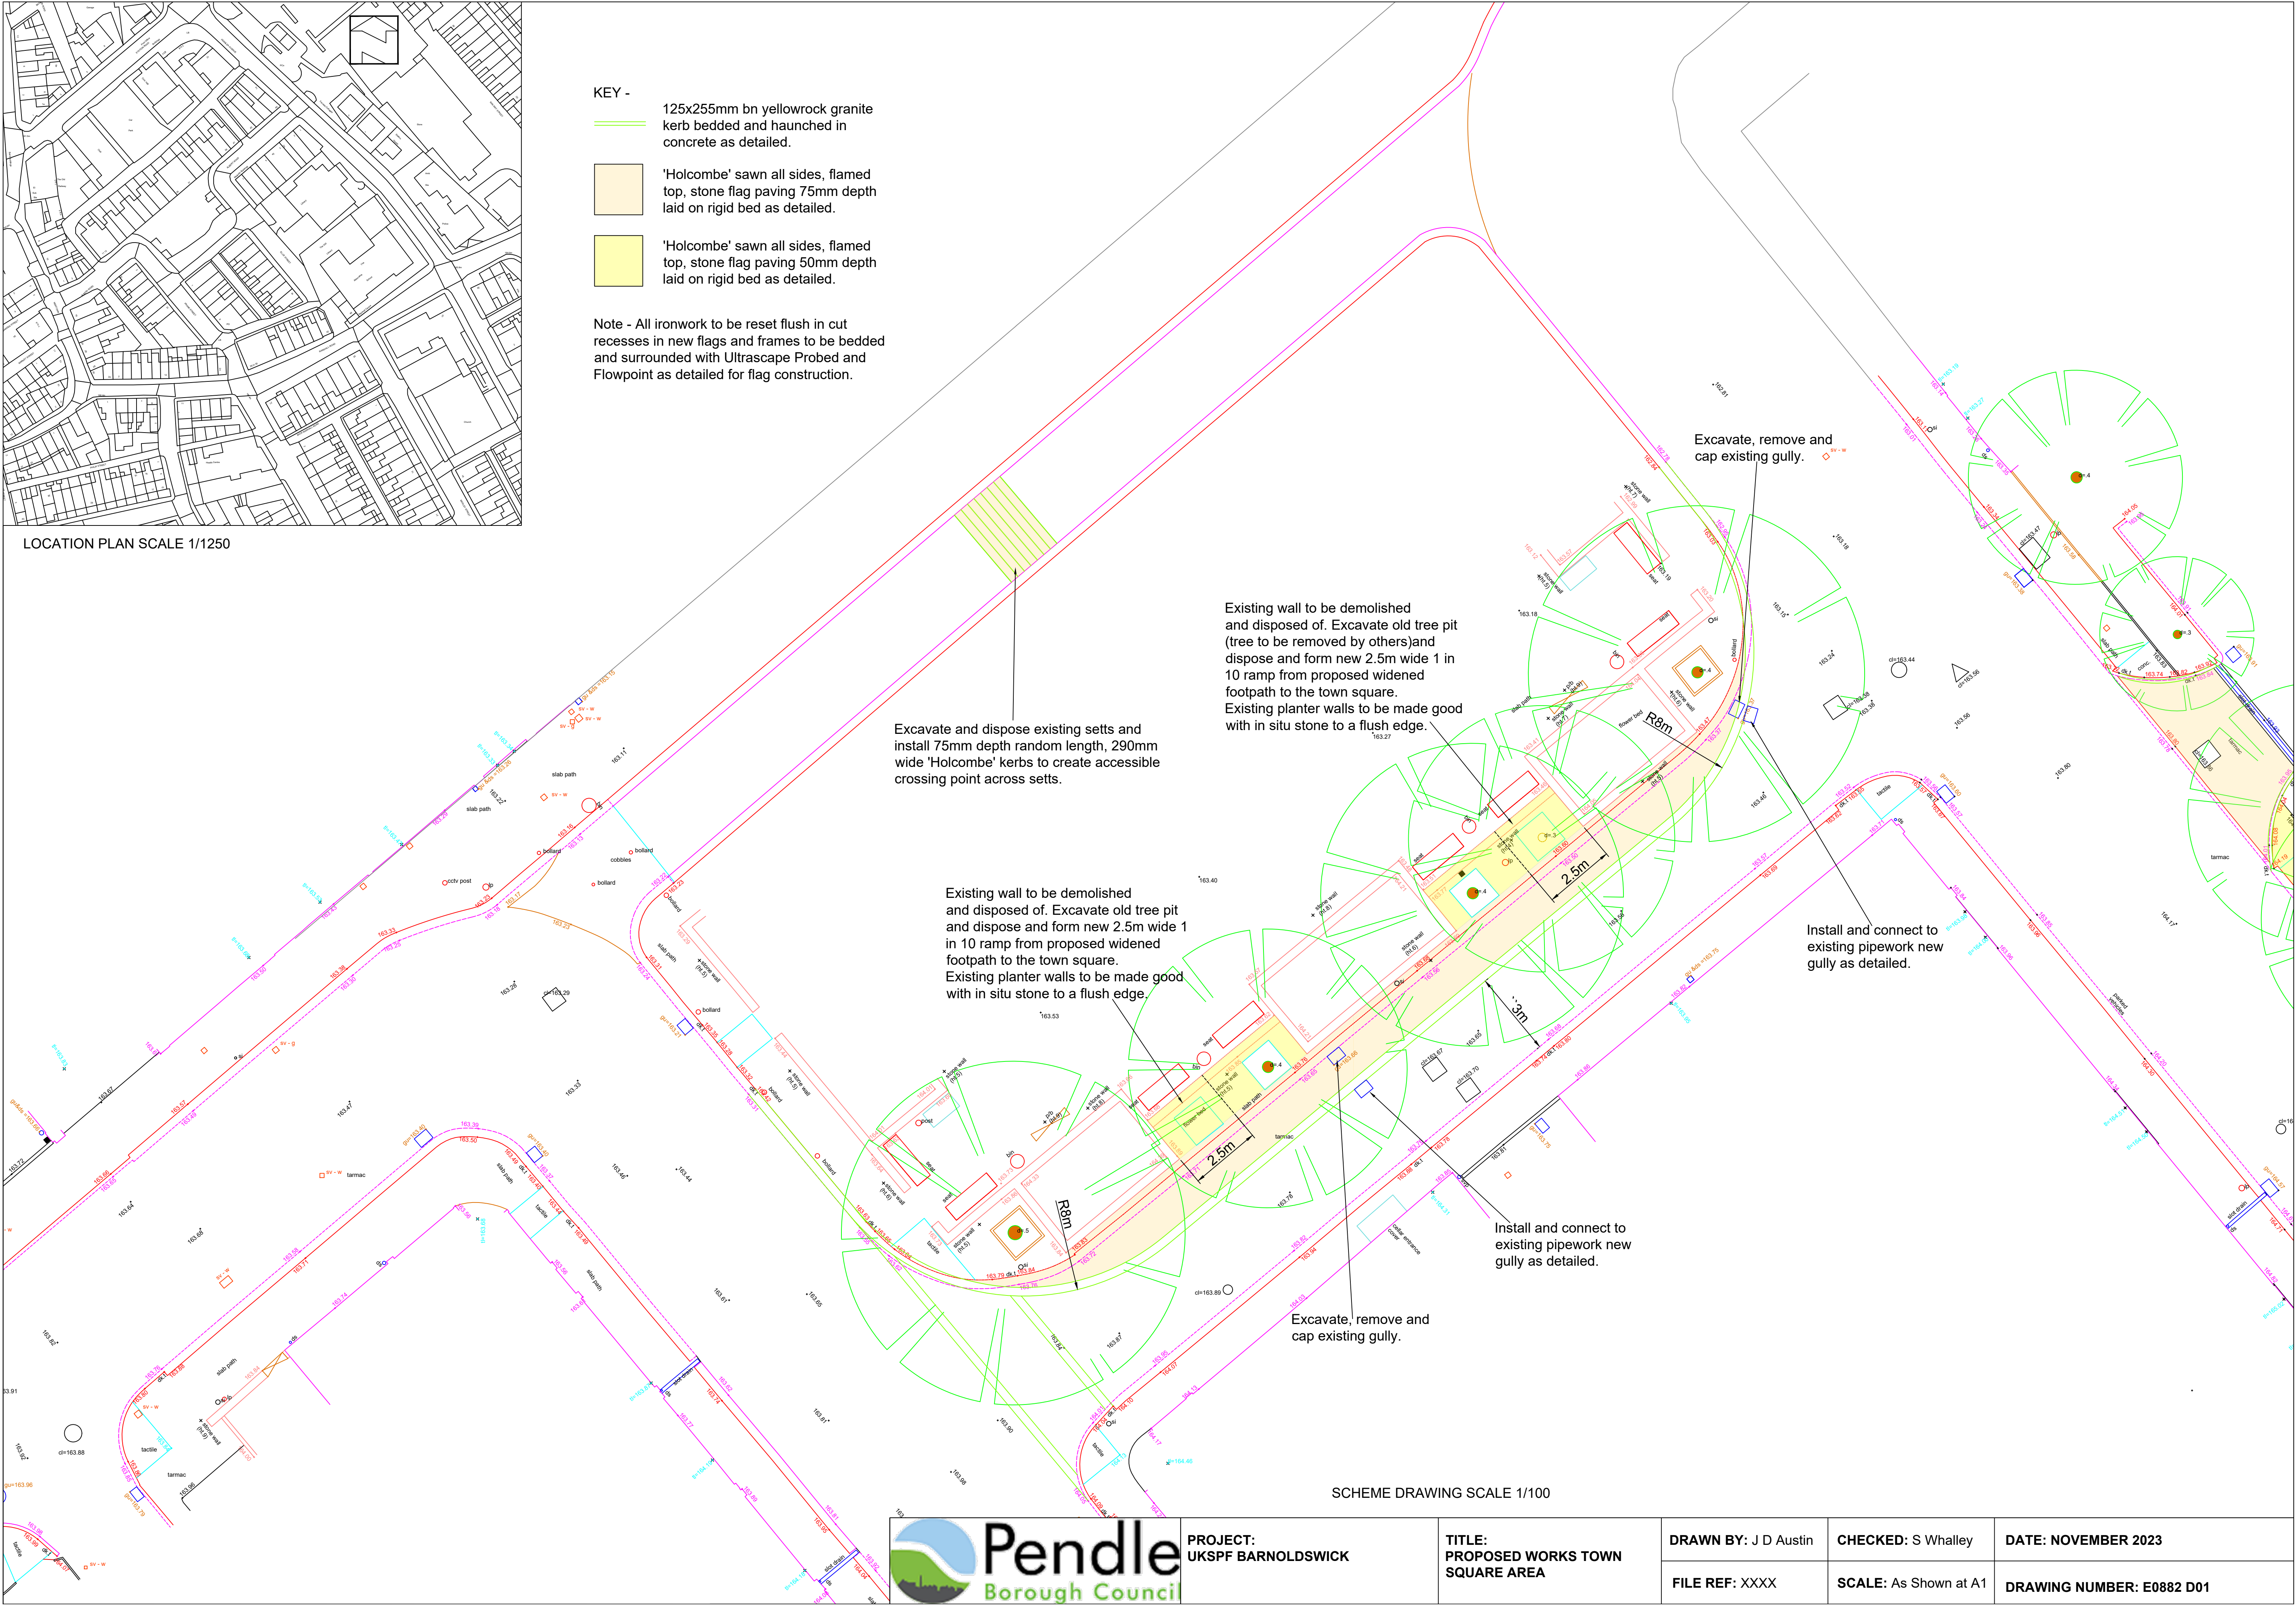

SCHEME DRAWING SCALE 1/100



PROJECT:
UKSPF BARNOLDSWICK

TITLE:
PROPOSED WORKS TOWN
SQUARE AREA

DRAWN BY: J D Austin

CHECKED: S Whalley

DATE: NOVEMBER 2023

FILE REF: XXXX

SCALE: As Shown at A1

DRAWING NUMBER: E0882 D01