




LOCATION PLAN SCALE 1/1250

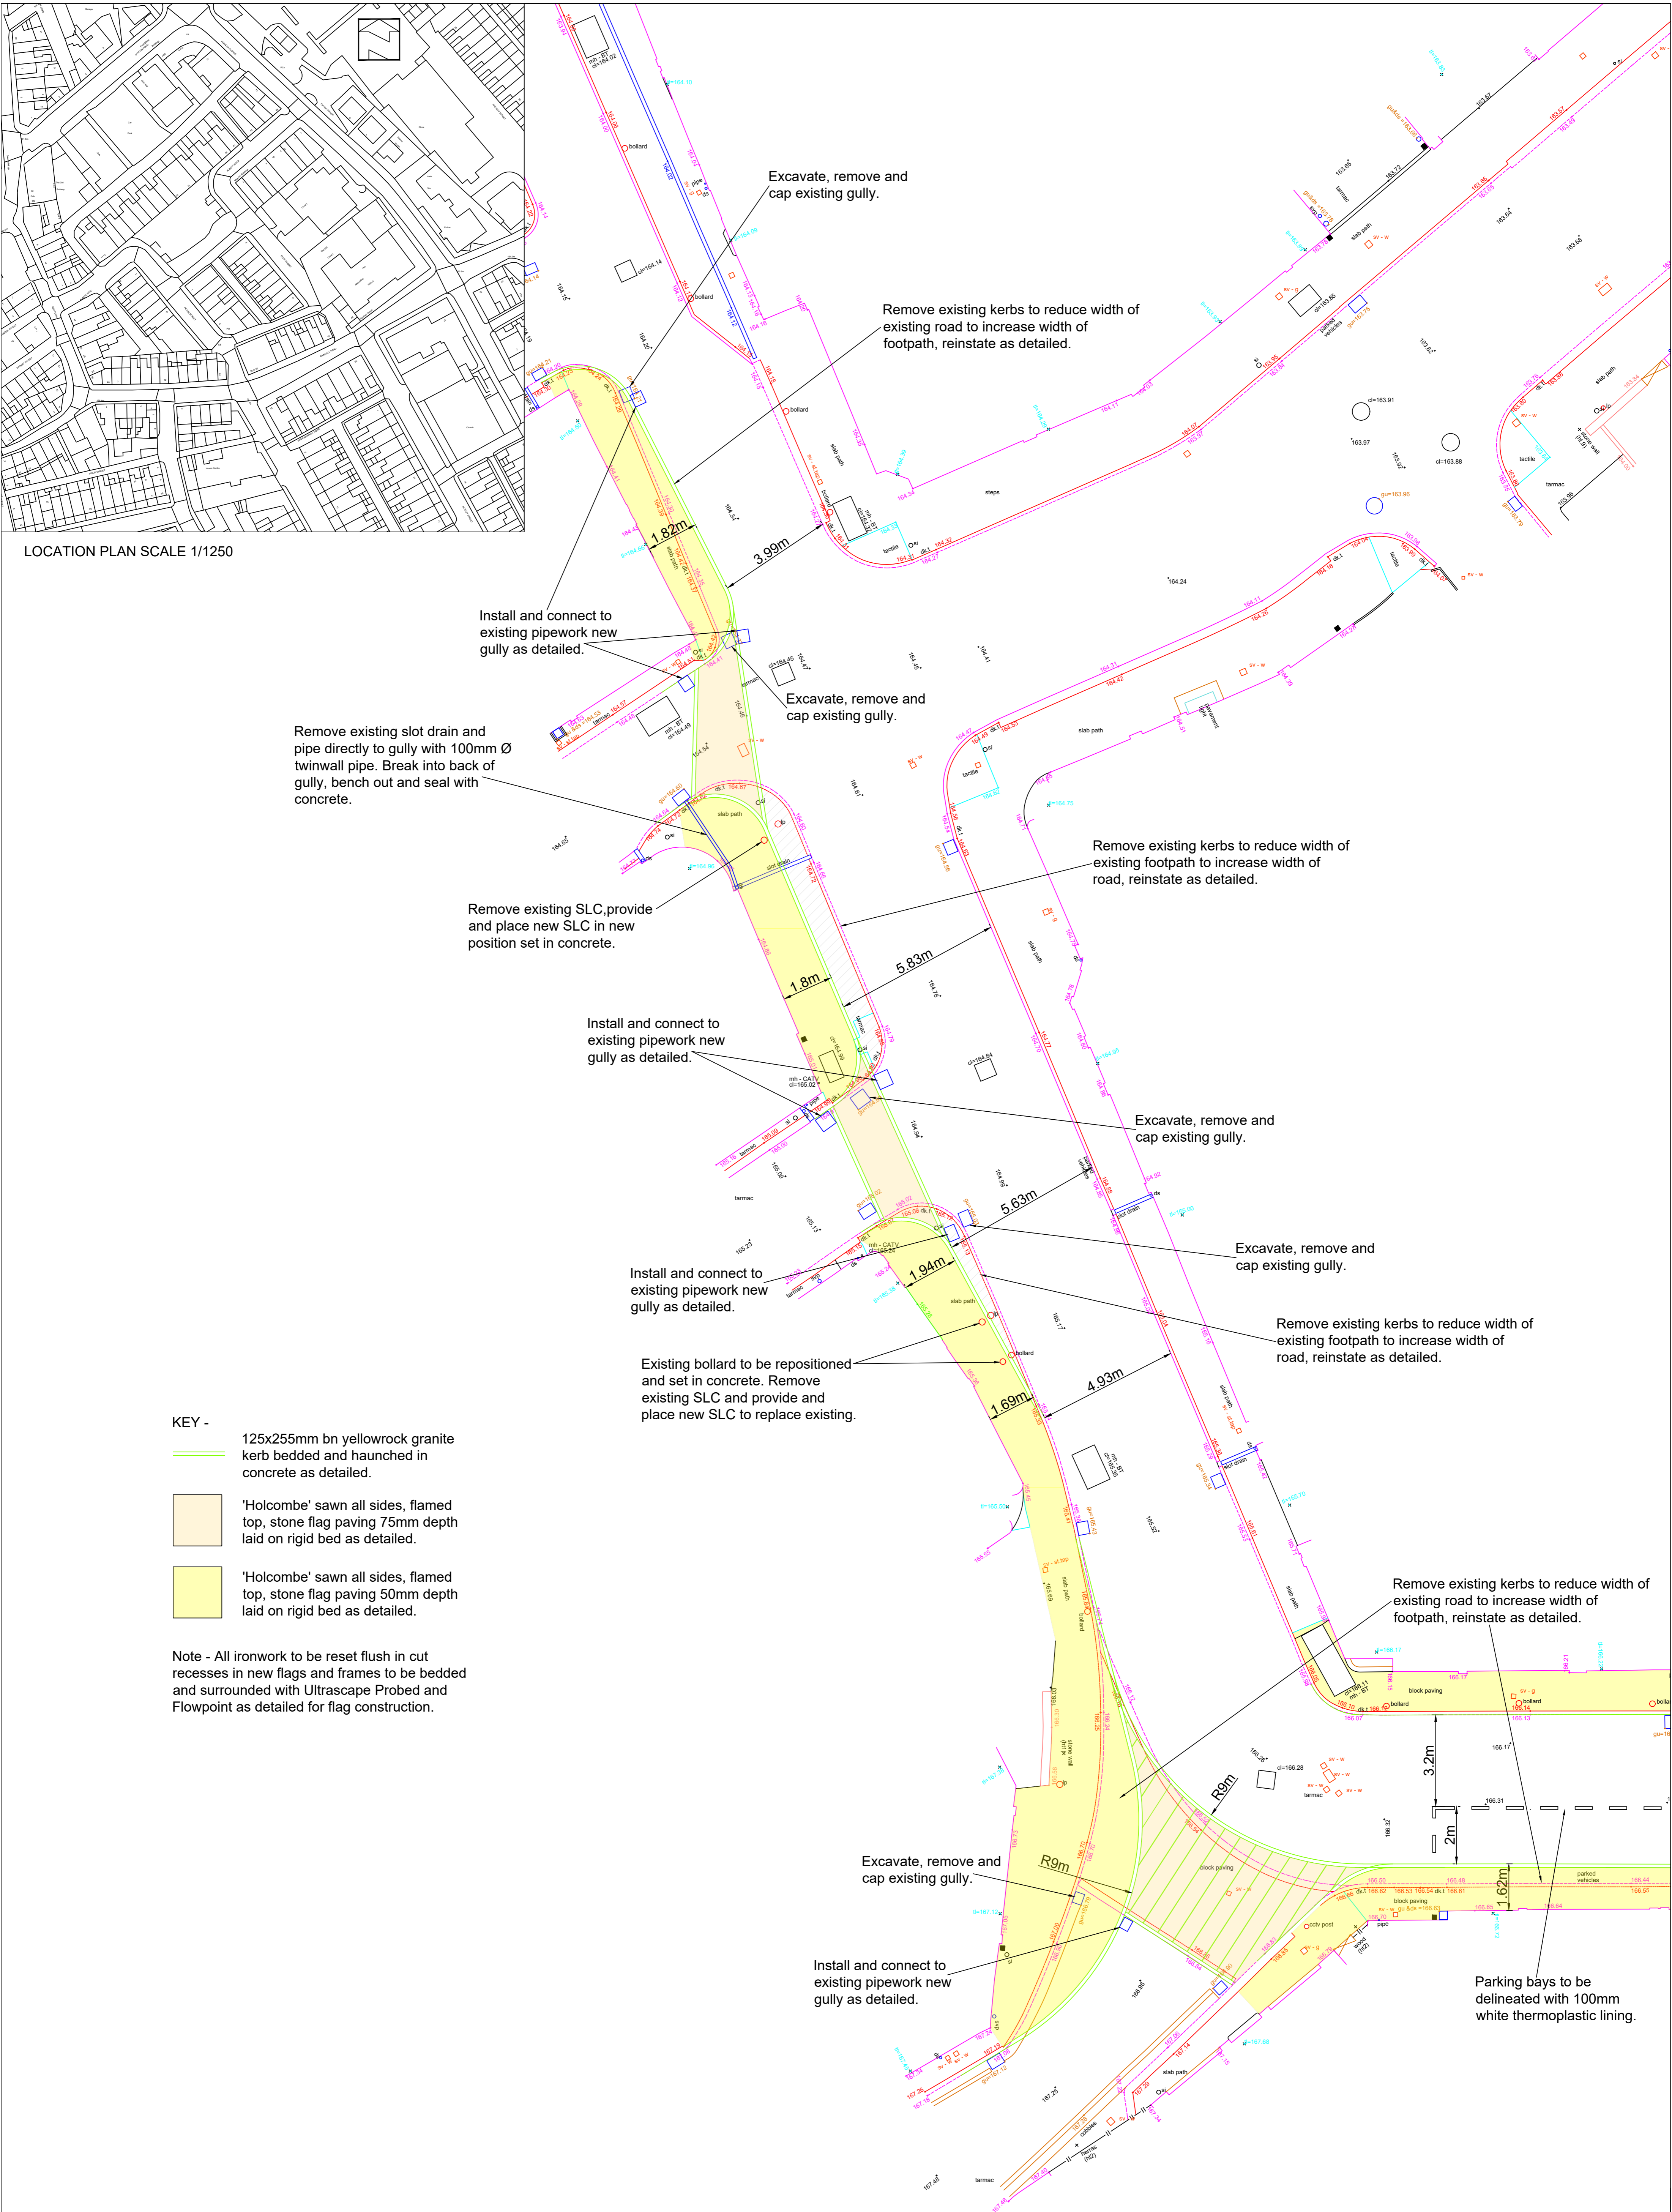

SCHEME DRAWING SCALE 1/100



PROJECT:
UKSPF BARNOLDSWICK

TITLE:
PROPOSED WORKS
NEWTOWN

DRAWN BY: J D Austin

CHECKED: S Whalley

DATE: NOVEMBER 2023

FILE REF: XXXX

SCALE: As Shown at A1

DRAWING NUMBER: E0882 D03