




LOCATION PLAN SCALE 1/1250

NOTE - All existing and new flags and kerbs to be bedded on Larson Streetscape FBC ECO high graded bedding mortar, 35mm thick, laid in accordance with BS 7533-101.

Include for polymer modified cement based priming slurry to be applied to the paving units. To be compliant with BS 7533-101 (Minimum bond strength of 2MPa. Minimum working time of 45 minutes and 1-2mm bed thickness)


Existing flags to be lifted, cleaned off and stacked for reuse in main area. Subbase to be excavated where necessary, reshaped and recompact with extra Mot Type 1 stone.
New Holcombe 600mmxRLx50mm flags to replace existing flags to be laid as detailed on 35mm Larson Streetscape FBC ECO bedding mortar with 10mm joints filled with flowable jointing mortar FJM ECO smooth natural grey.

Existing perimeter kerbs to be lifted, cleaned off and relaid. Subbase to be excavated where necessary, reshaped and recompact with extra Mot Type 1 stone. Kerbs to be laid as detailed on 35mm Larson Streetscape FBC ECO bedding mortar with 10mm joints filled with flowable jointing mortar FJM ECO smooth natural grey.

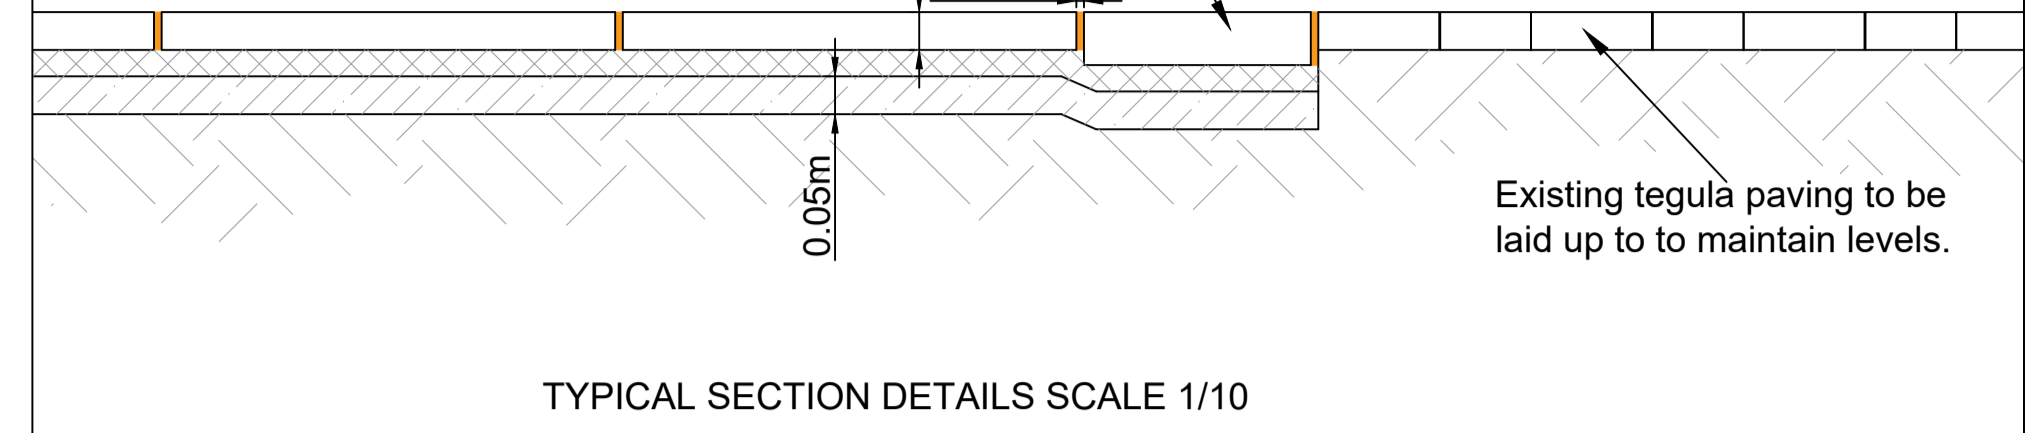

TYPICAL SECTION DETAILS SCALE 1/10

Existing perimeter kerbs to be lifted, cleaned off and relaid. Subbase to be excavated where necessary, reshaped and recompact with extra Mot Type 1 stone. Kerbs to be laid as detailed on 35mm Larson Streetscape FBC ECO bedding mortar with 10mm joints filled with flowable jointing mortar FJM ECO smooth natural grey.

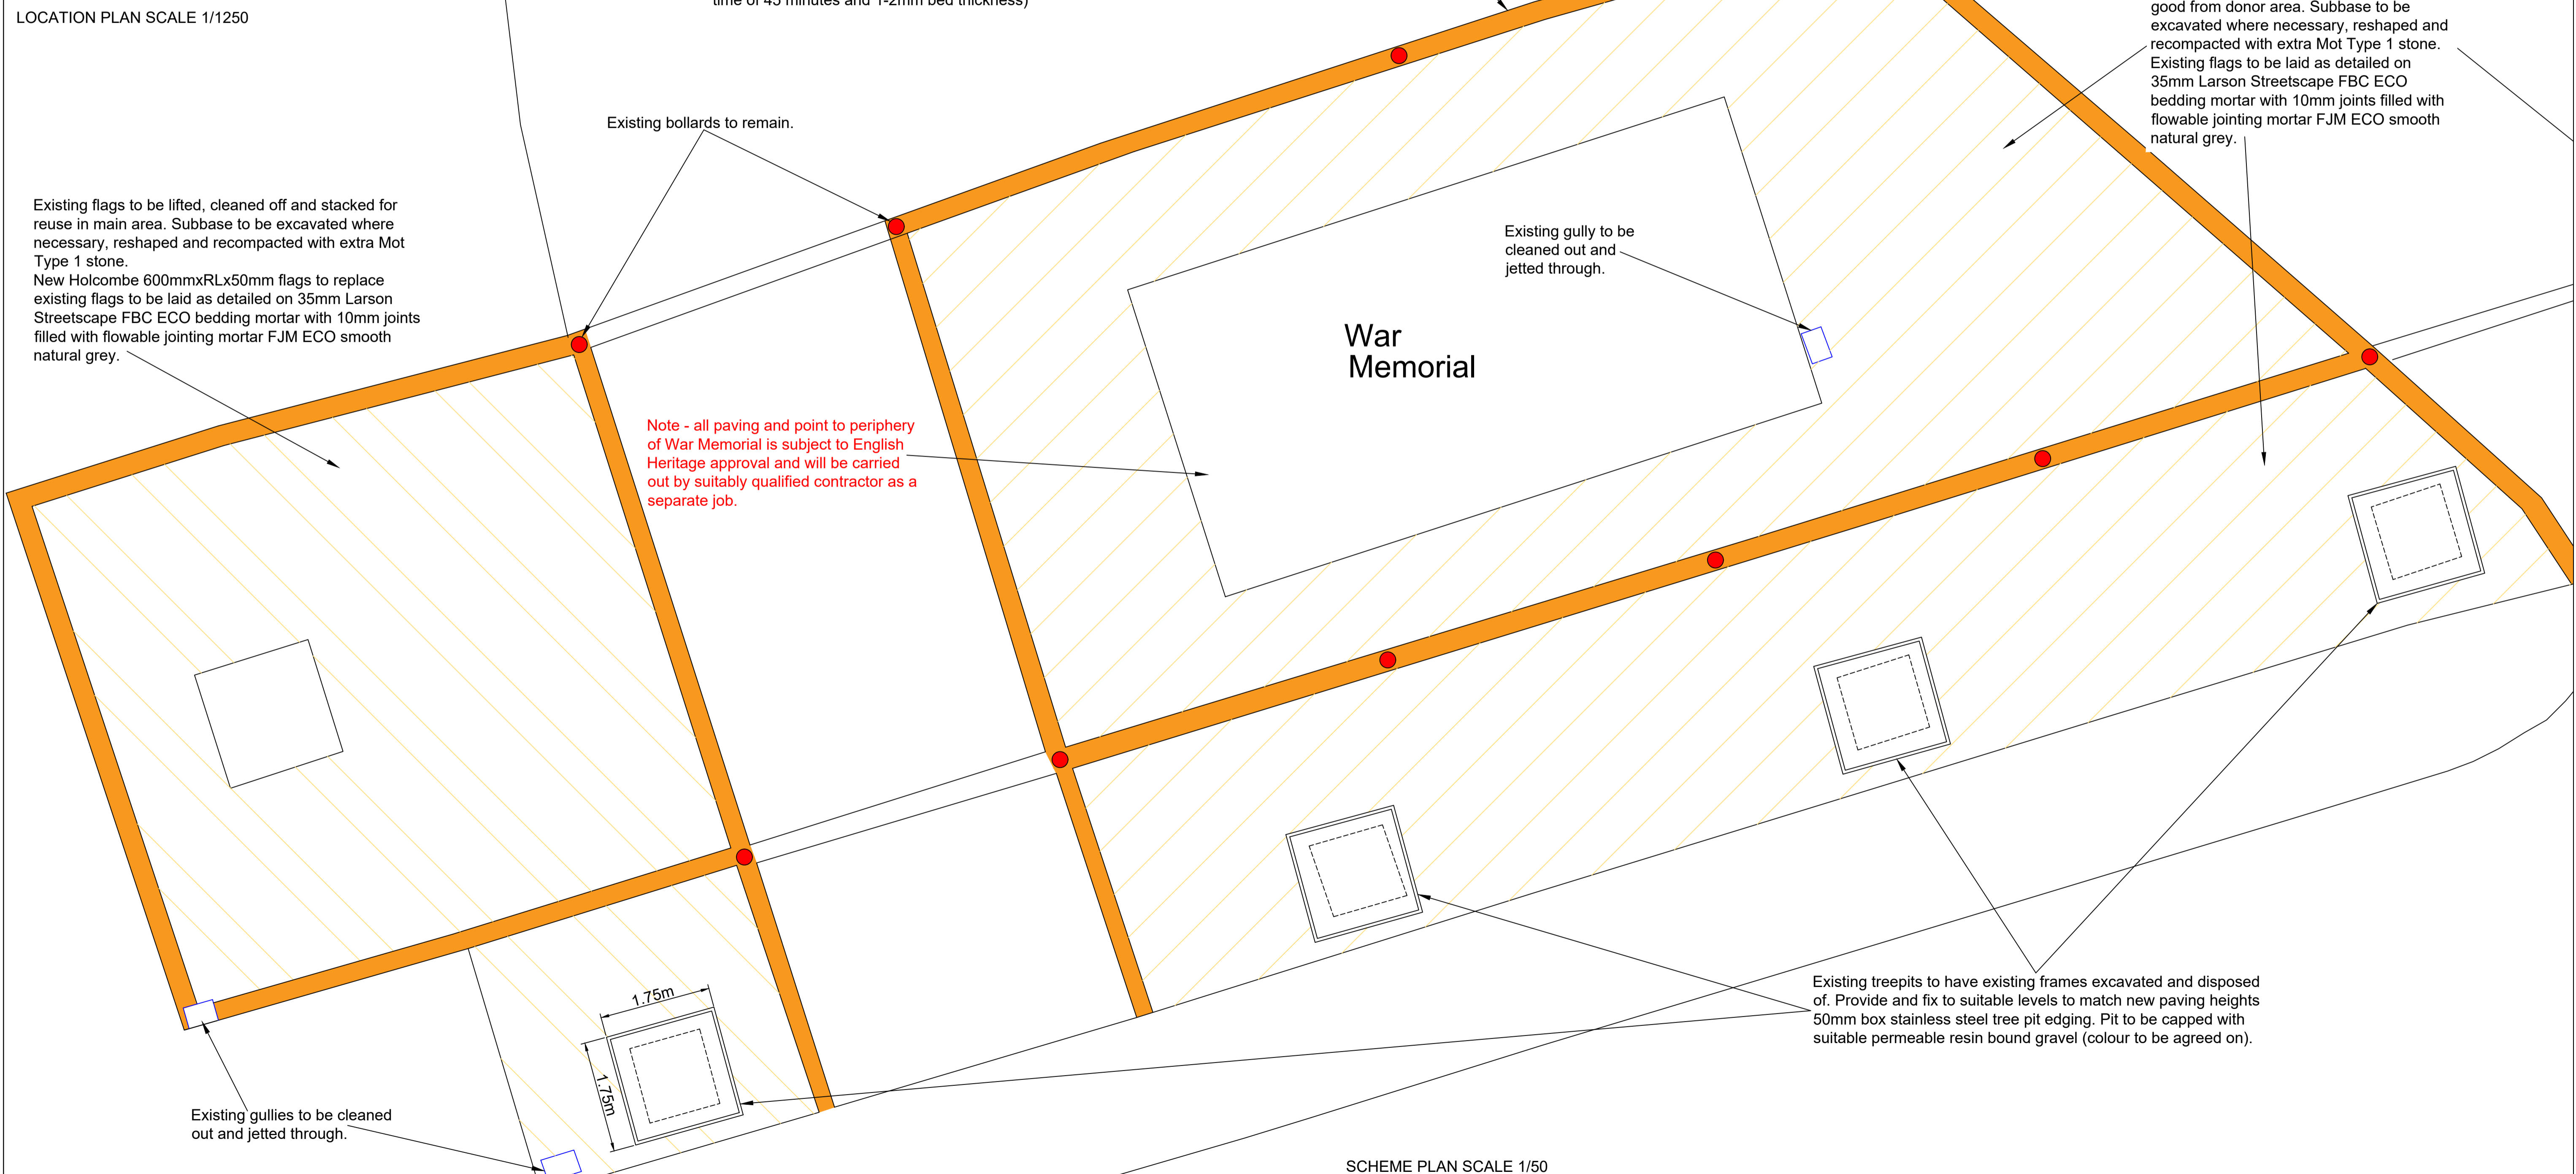

SCHEME PLAN SCALE 1/50



PROJECT:
WAR MEMORIAL,
ALBERT ROAD,
COLNE.

TITLE:
PROPOSED IMPROVEMENT
WORKS TO EXISTING
FLAGGED AREA.

DRAWN BY: J D Austin

CHECKED: S Whalley

DATE: MARCH 2026

FILE REF: XXXX

SCALE: As Shown at A1

DRAWING NUMBER E0948 D01